

2011 No. 189

ROADS

**The Shipquay Place, Londonderry (Footway) (Abandonment)
Order (Northern Ireland) 2011**

Made - - - - *16th May 2011*

Coming into operation - *29th June 2011*

The Department for Regional Development^(a) makes the following Order in exercise of the powers conferred by Article 68(1) and (5) of the Roads (Northern Ireland) Order 1993^(b) and now vested in it^(c).

The Department in accordance with Article 68(4) of that Order proposes to abandon the area of road described in the Schedule as it is not necessary.

Notice has been published, served and displayed in compliance with paragraphs 1, 2 and 3 of Schedule 8 to that Order.

No objection has been received.

Citation and commencement

1. This Order may be cited as The Shipquay Place, Londonderry (Footway) (Abandonment) Order (Northern Ireland) 2011 and shall come into operation on 29th June 2011.

Application

2. The area of road described in the Schedule is abandoned.

3.—(1) All existing cables, wires, mains, pipes and other apparatus placed along, across, over or under the abandoned area of road shall be retained.

(2) All existing rights as to the use or maintenance of such cables, wires, mains, pipes or other apparatus shall be preserved.

Sealed with the Official Seal of the Department for Regional Development on 16th May 2011

(L.S.)

D J Millar
A senior officer of the Department for Regional Development

(a) S.I. 1999/283 (N.I. 1) Article 3(1)

(b) S.I. 1993/3160 (N.I. 15)

(c) S.R. 1999 No. 481 Article 6(d) and Schedule 4 Part IV

SCHEDULE

Article 2

AREA OF ROAD TO BE ABANDONED

An area of 134 square metres of footway fronting the Guildhall, Shipquay Place, Londonderry, more particularly delineated and shown cross-hatched on Map No. 10/1/27/10.


A copy of the map has been deposited at the Department's Roads Service offices, Headquarters, Room 213, Clarence Court, 10-18 Adelaide Street, Belfast and Northern Division, Londonderry Section Office, 1 Crescent Road, Londonderry.

NOTE:
 Reproduced from the 1:2500 scale Ordnance Survey sheet no. 36-04SW-map with permission of the controller of Her Majesty's Stationery's office. Crown Copyright Reserved.

Area hatched black - red boundary -
 Total length of shaded area = 28m.
 Total area = 0.0134Ha

DEPARTMENT FOR REGIONAL DEVELOPMENT
 Map No. 10/1/27/10 referred to in "The Shipquay Place, Londonderry (Footway) (Abandonment) Order (Northern Ireland) 2011" made by the Department on 16th May 2011 and coming into operation on 29th June 2011.
 ©Based upon the Ordnance Survey map with the Permission of the Director and the Chief Executive.
 Crown Copyright

SCALE 1:1250

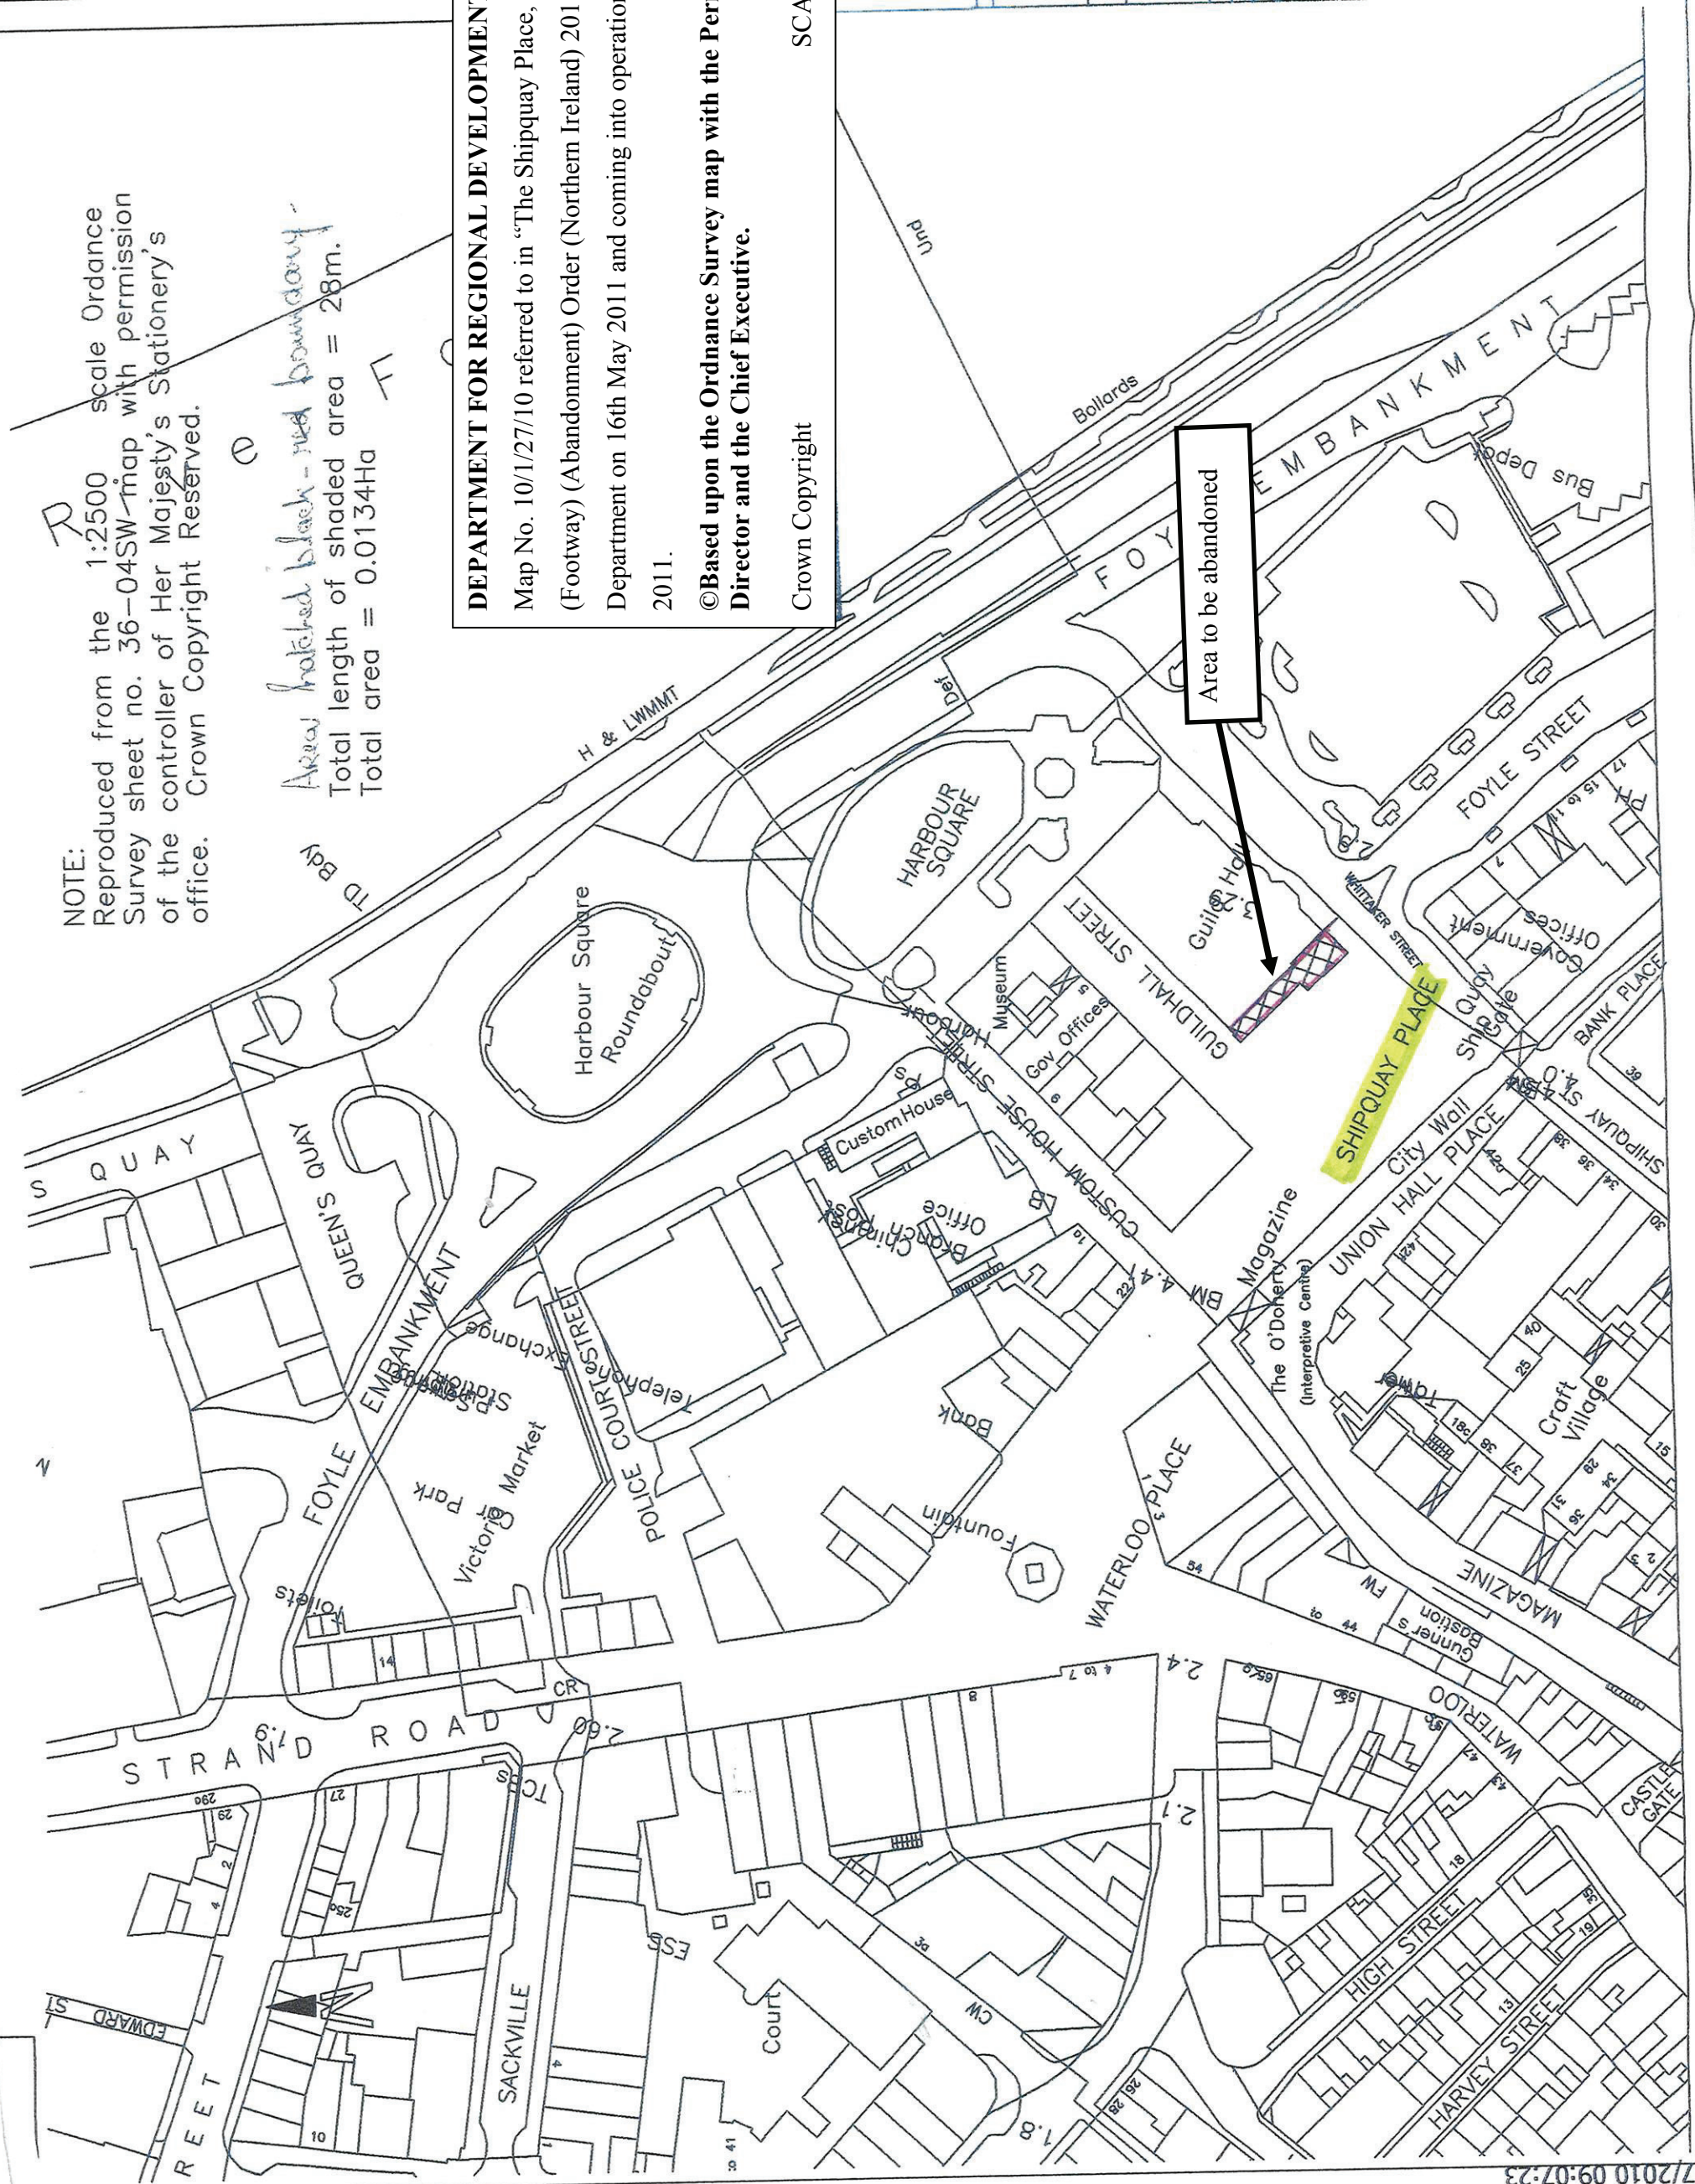

NO.	REVISION	DATE

Project: **ABANDONMENT AT GUILDHALL LONDONDERRY**

Client: Roads Service - Northern Division

Title: **LOCATION PLAN**

FILE NO.	DESIGNED	DATE
DRAWN	CHECKED	DATE
TRACED	APPROVED	DATE
Dwg. No.	Revision	

Scale: 1:1250

Roads Service
Consultancy

County Hall
 Castlewood Road
 Coleraine BT61 3HS
 Telephone: 028 7034 1485
 Fax: 028 7034 1492

© Crown Copyright Reserved