

2011 No. 207

ROADS

**The A25 Newtown Road, Camlough (Abandonment) Order
(Northern Ireland) 2011**

Made - - - - - *20th May 2011*

Coming into operation - *14th September 2011*

The Department for Regional Development^(a) makes the following Order in exercise of the powers conferred by Article 68(1) and (5) of the Roads (Northern Ireland) Order 1993^(b) and now vested in it^(c).

The Department in accordance with Article 68(4) of that Order proposes to abandon the area of road described in the Schedule as it is not necessary.

Notice has been published, served and displayed in compliance with paragraphs 1, 2 and 3 of Schedule 8 to that Order.

No objection has been received.

Citation and commencement

1. This Order may be cited as The A25 Newtown Road, Camlough (Abandonment) Order (Northern Ireland) 2011 and shall come into operation on 14th September 2011.

Application

2. The area of road described in the Schedule is abandoned.

3.—(1) All existing cables, wires, mains, pipes or other apparatus placed along, across, over or under the abandoned area of road shall be retained.

(2) All existing rights as to the use or maintenance of such cables, wires, mains, pipes or other apparatus shall be preserved.

Sealed with the Official Seal of the Department for Regional Development on 20th May 2011

(L.S.)

D J Millar
A senior officer of the Department for Regional Development

(a) S.I. 1999/283 (N.I. 1) Article 3(1)

(b) S.I. 1993/3160 (N.I. 15)

(c) S.R. 1999 No. 481 Article 6(d) and Schedule 4 Part IV

SCHEDULE


Article 2


AREA OF ROAD TO BE ABANDONED

An area of 160.8 square metres of road comprising verge on the A25 Newtown Road, Camlough from a point 141 metres north-west of its junction with Old Road Camlough and extending for 41 metres in a north-westerly direction, more particularly delineated and shown hatched on Map No. 10/1/30/10.

A copy of the map has been deposited at the Department's Roads Service offices, Headquarters, Room 213, Clarence Court, 10-18 Adelaide Street, Belfast; and Southern Division, Marlborough House, Central Way, Craigavon.

Ordnance Survey of Northern Ireland ACE MAP

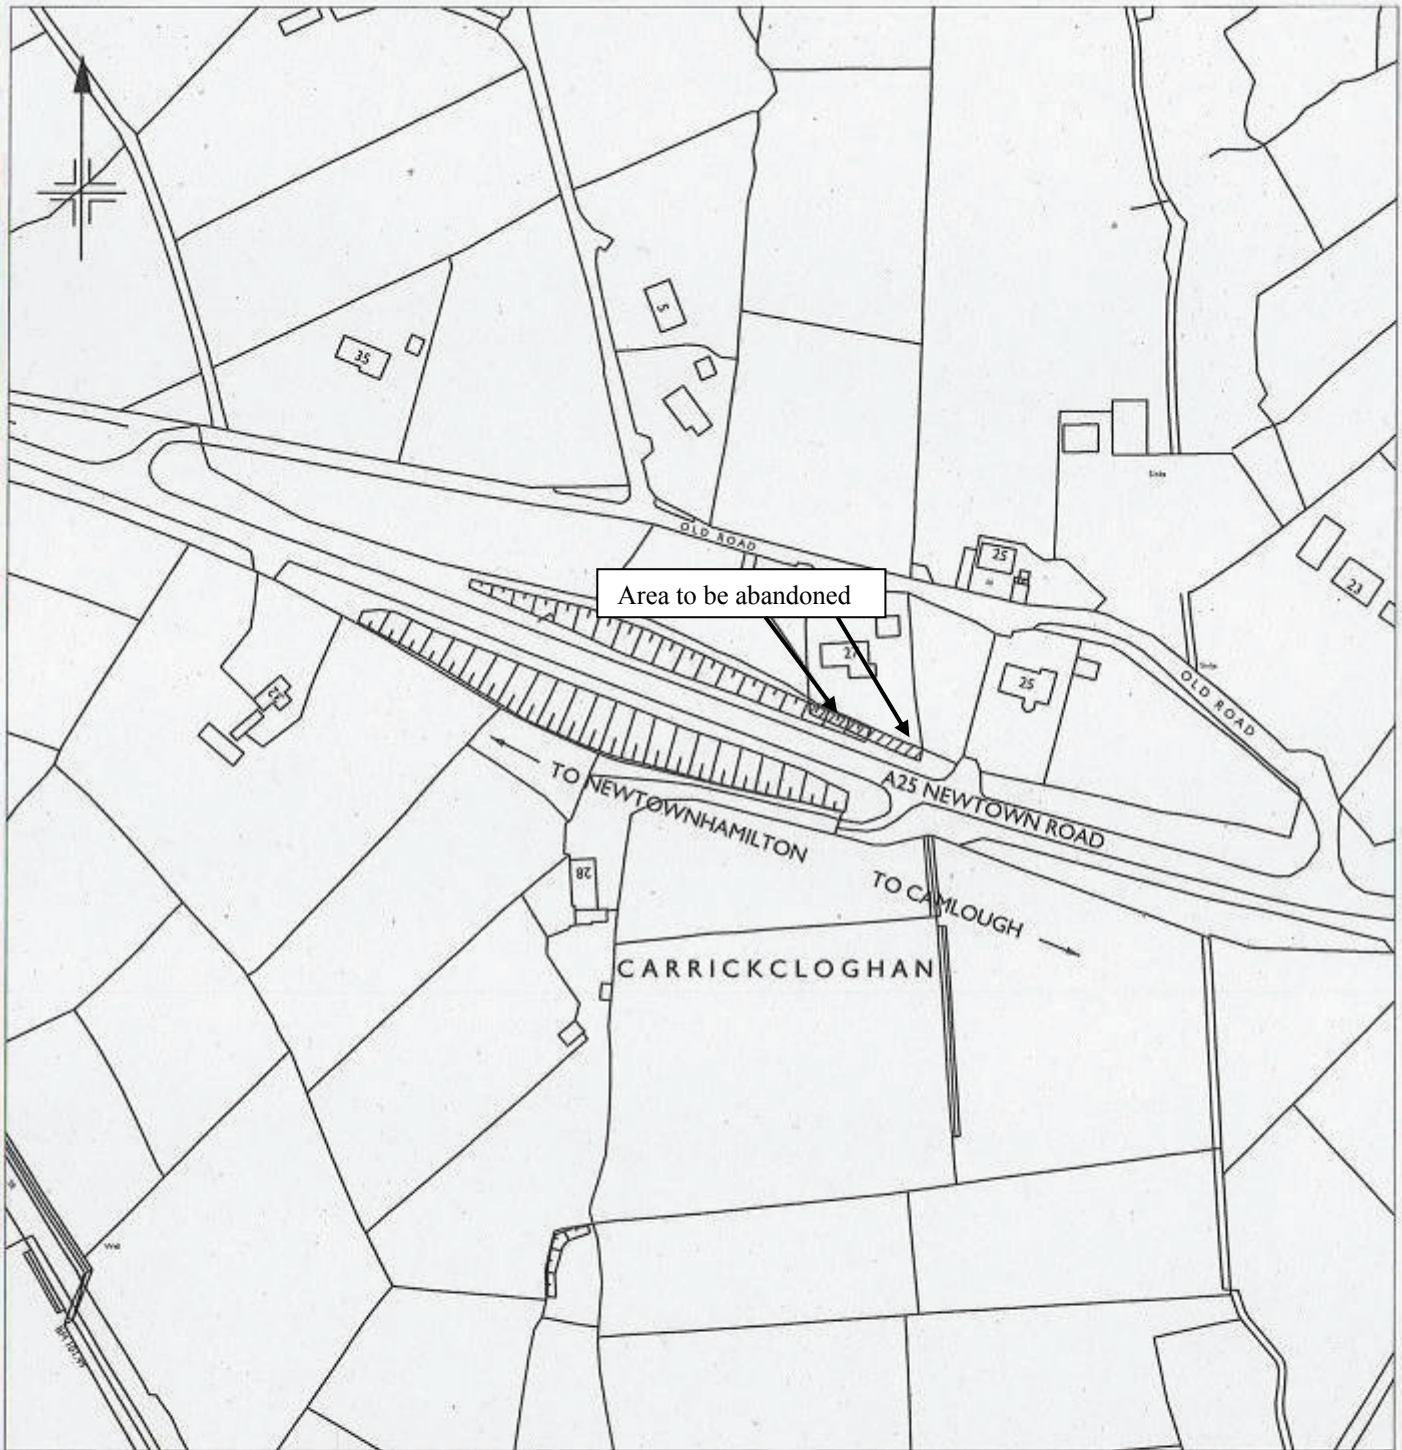

Area
 160.8 sqm

DEPARTMENT FOR REGIONAL DEVELOPMENT

Map No. 10/1/30/10 referred to in "The A25 Newtown Road, Camlough (Abandonment) Order (Northern Ireland) 2011" made by the Department on 20th May 2011 and coming into operation on 14th September 2011.

©Based upon the Ordnance Survey map with the permission of the Director and the Chief Executive.
Crown Copyright
SCALE 1:2500