

---

STATUTORY RULES OF NORTHERN IRELAND

---

**2011 No. 274**

**ROAD TRAFFIC AND VEHICLES**

**The Parking Places (Disabled Persons' Vehicles) (Amendment No. 7) Order (Northern Ireland) 2011**

*Made* - - - -

*18th July 2011*

*Coming into operation* -

*8th August 2011*

The Department for Regional Development(a) makes the following Order in exercise of the powers conferred by Articles 10(4), 13(1) and (16), and 15(1) and (4) of the Road Traffic Regulation (Northern Ireland) Order 1997(b) and now vested in it(c).

It appears to the Department to be necessary to provide a suitable parking place for vehicles on the length of the road specified in Article 2(2).

The Department has considered both the interests of traffic and those of the owners and occupiers of adjoining property in accordance with Article 15(2) of the Road Traffic Regulation (Northern Ireland) Order 1997 and has had regard to the matters specified in Article 15(3) of that Order.

The Department has consulted such persons as it considered appropriate in compliance with paragraphs 1 and 2 of Schedule 4 to that Order.

The Department has published a Notice in compliance with paragraphs 1 and 3 of that Schedule.

The Department in compliance with paragraph 3(4) of that Schedule, has taken such other steps as appear to the Department reasonably practicable for the purpose of bringing specifically to the knowledge of the occupiers of land adjacent to the parking place the particulars specified in paragraph 3(2) of that Schedule.

No objection or other representation was received.

**Citation and commencement**

1. This Order may be cited as The Parking Places (Disabled Persons' Vehicles) (Amendment No. 7) Order (Northern Ireland) 2011 and shall come into operation on 8th August 2011.

---

(a) S.I. 1999/283 (N.I. 1) Article 3(1)

(b) S.I. 1997/276 (N.I. 2)

(c) S.R. 1999 No. 481 Article 6(d) and Schedule 4 Part IV

## **Amendments**

**2.**—(1) The Parking Places (Disabled Persons' Vehicles) Order (Northern Ireland) 2006(**a**) shall be amended in accordance with paragraph (2).

(2) To Schedule 7 add the following item—

“3. The Mall, Newry (west side) – from a point 133 metres south of its junction with Needham Bridge, for a distance of 6 metres in a southerly direction.”

**3.**—(1) The On-Street Parking Order (Northern Ireland) 2000(**b**) shall be amended in accordance with paragraph (2).

(2) For item 12 of Chapter 3 of Part 1 of Schedule 1 substitute the following item—

<i>Item No.</i>	<i>Roads, or parts of roads within a controlled parking zone designated as parking places, more particularly delineated and coloured red on Maps deposited at the offices of the Department's Roads Service Headquarters, Clarence Court, 10-18 Adelaide Street, Belfast</i>	<i>Permitted classes of vehicles as described in Part 2</i>	<i>Maximum period for which a vehicle may wait</i>
“12.	The Mall	1 & 2	2 hours”

Sealed with the Official Seal of the Department for Regional Development on 18th July 2011

(L.S.)

*D J Millar*

A senior officer of the Department for Regional Development

---

(a) S.R. 2006 No. 327: relevant amending Order is S.R. 2011 No. 88

(b) S.R. 2000 No. 383: relevant amending Order is S.R. 2009 No. 224



## **EXPLANATORY NOTE**

*(This note is not part of the Order)*

This Order amends The Parking Places (Disabled Persons' Vehicles) Order (Northern Ireland) 2006. The amendment provides for the introduction of a parking place with limited waiting on the length of the road specified in Article 2.

The length of the road specified in Article 2 is presently contained within a parking place designated under Article 5 of, and Schedule 1 to, the On-Street Parking Order (Northern Ireland) 2000 ("the 2000 Order"). This Order also amends the 2000 Order by redefining the designated parking place in question to exclude this length of the road (Article 3).

Existing Limited Parking Restrictions

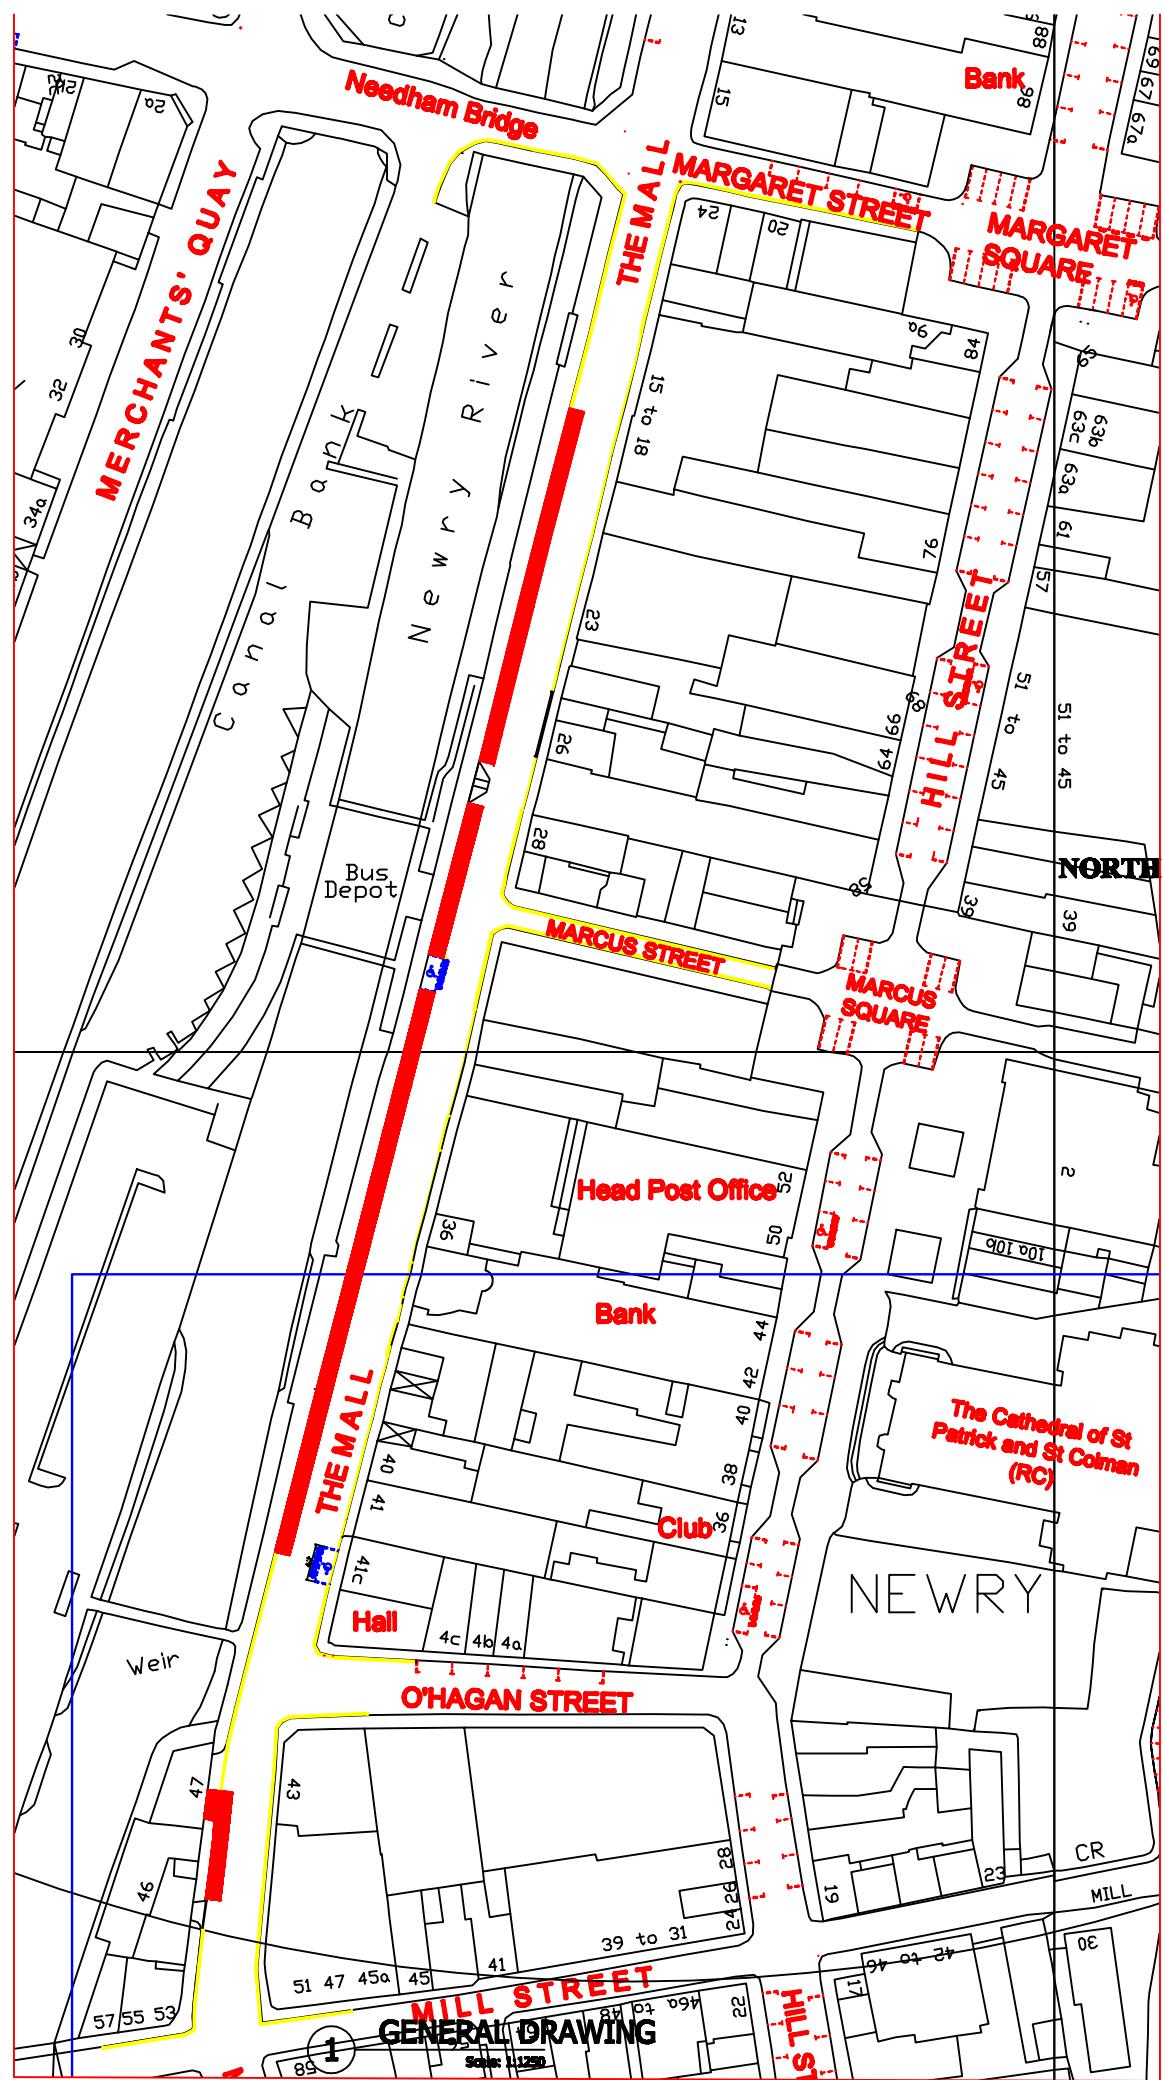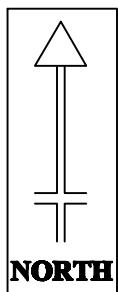

Project  
**Disabled Parking Bay Proposal  
adjacent to Bus Station, The Mall,  
NEWRY BT34 1AN**

FILE NO.	DESIGNED	S.R.	date
DB51	CHECKED	-	27/10/10
DRAWN -	APPROVED -	-	date -

Drg. No. TMN20510DB51 Revision A

Scale 1:1250

ROADS Service

SOUTHERN DIVISION  
Rathkeale House  
Market Street  
Downpatrick  
BT30 8AJ

Telephone: 028 44 618224  
Fax: 028 44 618223