

2011 No. 32

ROADS

**The Tullyrain Road (Route A26), Banbridge (Abandonment)
Order (Northern Ireland) 2011**

Made - - - - - *14th February 2011*

Coming into operation - *25th March 2011*

The Department for Regional Development^(a) makes the following Order in exercise of the powers conferred by Article 68(1) of the Roads (Northern Ireland) Order 1993^(b) and now vested in it^(c).

The Department in accordance with Article 68(4) of that Order proposes to abandon the area of road described in the Schedule as it is not necessary.

Notice has been published, served and displayed in compliance with paragraphs 1, 2 and 3 of Schedule 8 to that Order.

No objection has been received.

Citation and commencement

1. This Order may be cited as The Tullyrain Road (Route A26), Banbridge (Abandonment) Order (Northern Ireland) 2011 and shall come into operation on 25th March 2011.

Application

2. The area of road described in the Schedule is abandoned.

Sealed with the Official Seal of the Department for Regional Development on 14th February 2011

(L.S.)

D J Millar

A senior officer of the Department for Regional Development

(a) S.I. 1999/283 (N.I. 1) Article 3(1)
(b) S.I. 1993/3160 (N.I. 15)
(c) S.R. 1999 No. 481 Article 6(d) and Schedule 4 Part IV

SCHEDULE


Article 2

AREA OF ROAD TO BE ABANDONED

An area of 102 square metres of Tullyrain Road (Route A26), Banbridge, adjacent to the roundabout at its junction with Banbridge Road and Lurgan Road, more particularly delineated and shown hatched on Map No. 10/1/16/10.

A copy of the map has been deposited at the Department's Roads Service Headquarters, Room 213 Clarence Court, 10-18 Adelaide Street, Belfast and Southern Division, Marlborough House, Central Way, Craigavon.

Ordnance Survey of Northern Ireland ACE MAP

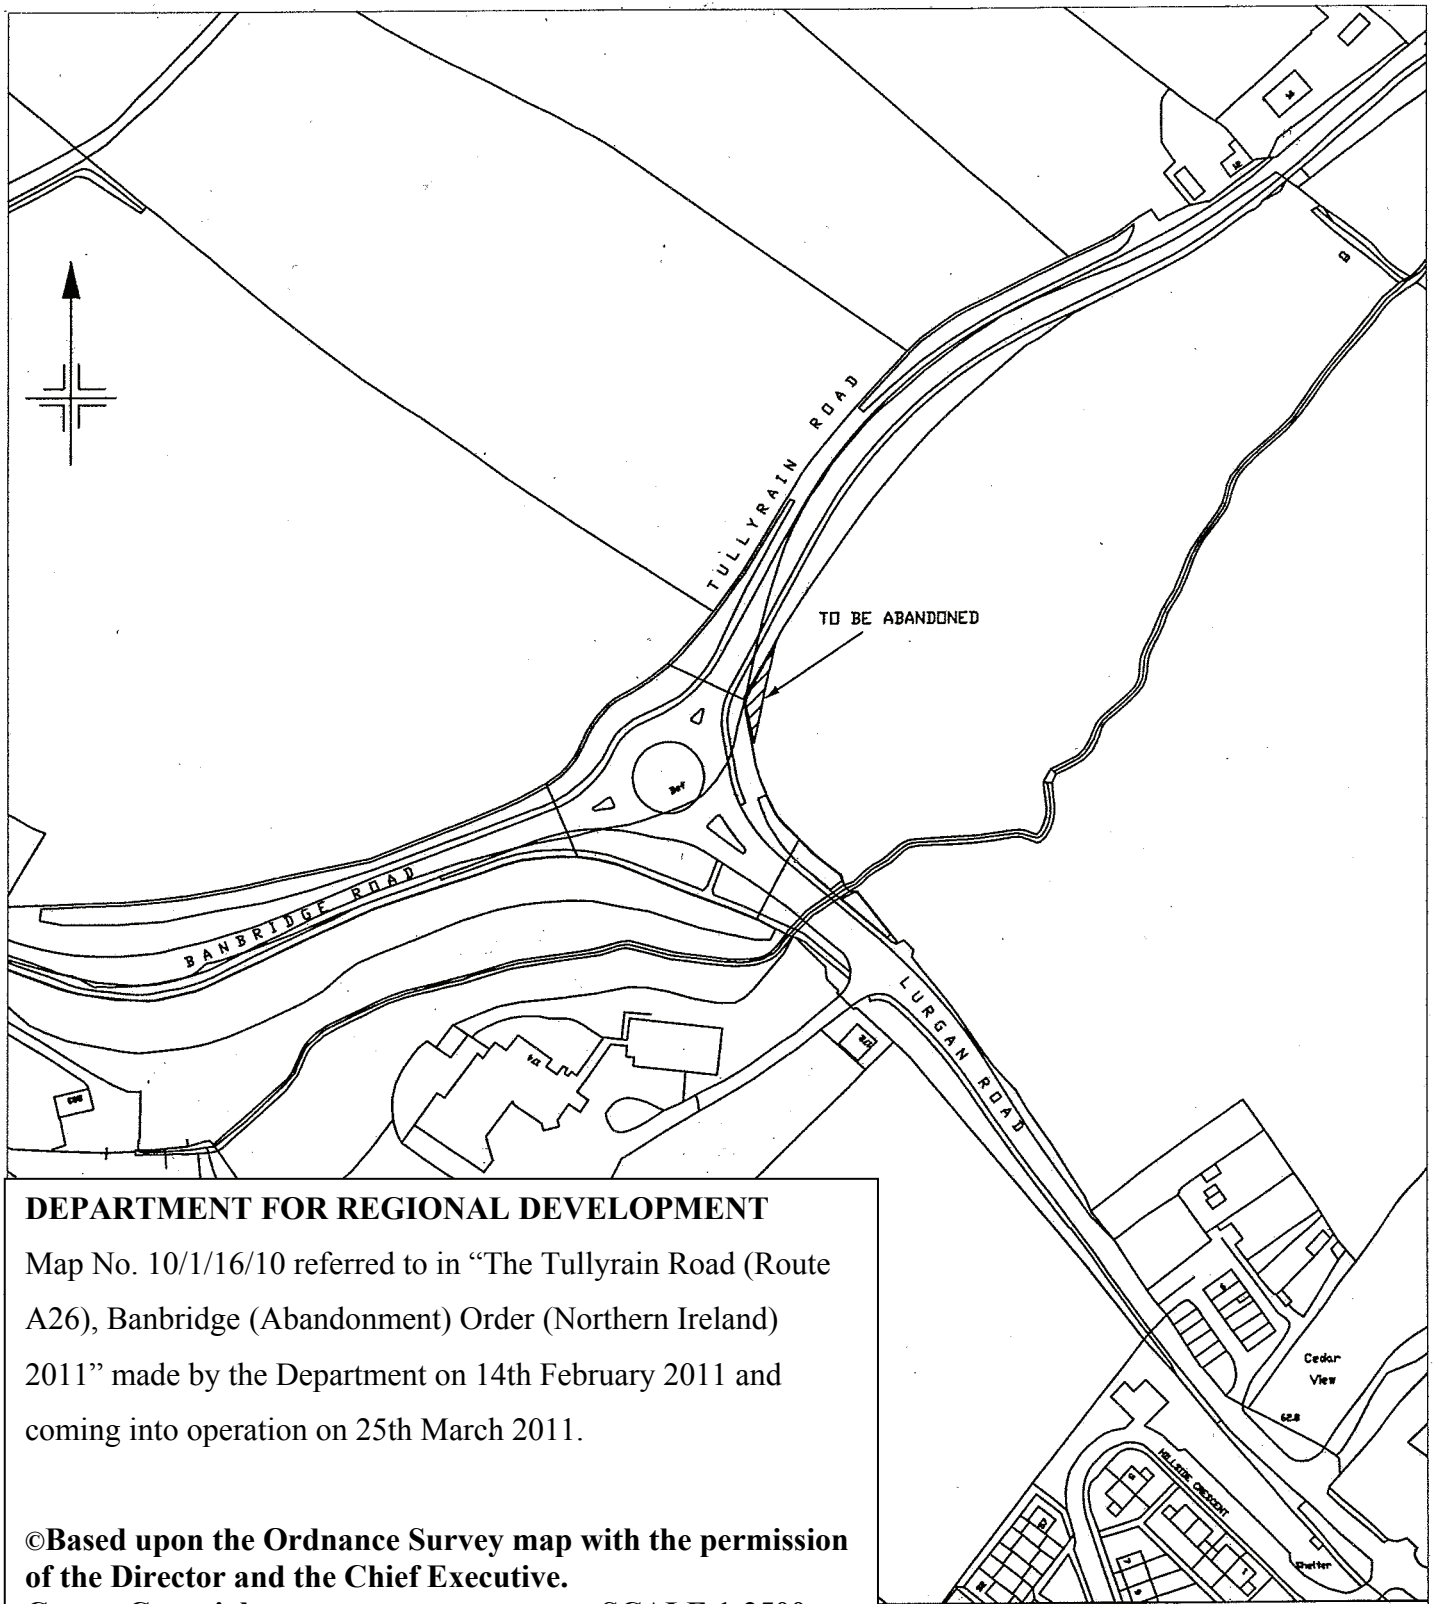

DEPARTMENT FOR REGIONAL DEVELOPMENT

Map No. 10/1/16/10 referred to in "The Tullyrain Road (Route A26), Banbridge (Abandonment) Order (Northern Ireland) 2011" made by the Department on 14th February 2011 and coming into operation on 25th March 2011.

©Based upon the Ordnance Survey map with the permission of the Director and the Chief Executive.

Crown Copyright

SCALE 1:2500

LAND TO BE ABANDONED AT TULLYRAIN ROAD BANBRIDGE

Length and size of area to be abandoned Length 34.8m Area 102sqm

O.S. Map No 201-16 NW

Date: November 2009

File Ref: MI/B/03095/28/09

Scale 1-2500