

2011 No. 346

ROADS

The Ballyblagh Road, Newry (Abandonment) Order (Northern Ireland) 2011

Made - - - - - *30th September 2011*

Coming into operation - - - - - *23rd November 2011*

The Department for Regional Development^(a) makes the following Order in exercise of the powers conferred by Article 68(1) and (5) of the Roads (Northern Ireland) Order 1993^(b) and now vested in it^(c).

The Department in accordance with Article 68(4) of that Order is of the opinion that another road is available which provides alternative facilities for road traffic.

Notice has been published, served and displayed in compliance with paragraphs 1, 2 and 3 of Schedule 8 to that Order.

No objection has been received.

Citation and commencement

1. This Order may be cited as The Ballyblagh Road, Newry (Abandonment) Order (Northern Ireland) 2011 and shall come into operation on 23rd November 2011.

Application

2. The area of road described in the Schedule is abandoned.

3.—(1) All existing cables, wires, mains, pipes or other apparatus placed along, across, over or under the abandoned area of road shall be retained.

(2) All existing rights as to the use or maintenance of such cables, wires, mains, pipes or other apparatus shall be preserved.

Sealed with the Official Seal of the Department for Regional Development on 30th September 2011

(L.S.)

D J Millar
A senior officer of the Department for Regional Development

(a) S.I. 1999/283 (N.I. 1) Article 3(1)

(b) S.I. 1993/3160 (N.I. 15)

(c) S.R. 1999 No. 481 Article 6(d) and Schedule 4 Part IV

SCHEDULE

Article 2

AREA OF ROAD TO BE ABANDONED

An area of 510 square metres of superseded road at Ballyblaugh Road, Newry adjacent to Aughtinbober House, No. 4 Ballyblaugh Road, Newry, more particularly delineated and shown hatched and coloured red on Map No. 10/1/15/11.

A copy of the map has been deposited at the Department's Road Service offices, Headquarters, Room 213, Clarence Court, 10-18 Adelaide Street, Belfast and Southern Division, Marlborough House, Central Way, Craigavon.


DEPARTMENT FOR REGIONAL DEVELOPMENT

Map No. 10/1/15/11 referred to in "The Ballyblough Road, Newry (Abandonment) Order (Northern Ireland) 2011" made by the Department on 30th September 2011 and coming into operation on 23rd November 2011.

©Based upon the Ordnance Survey map with the Permission of the Director and the Chief Executive.

Crown Copyright

SCALE 1:2500

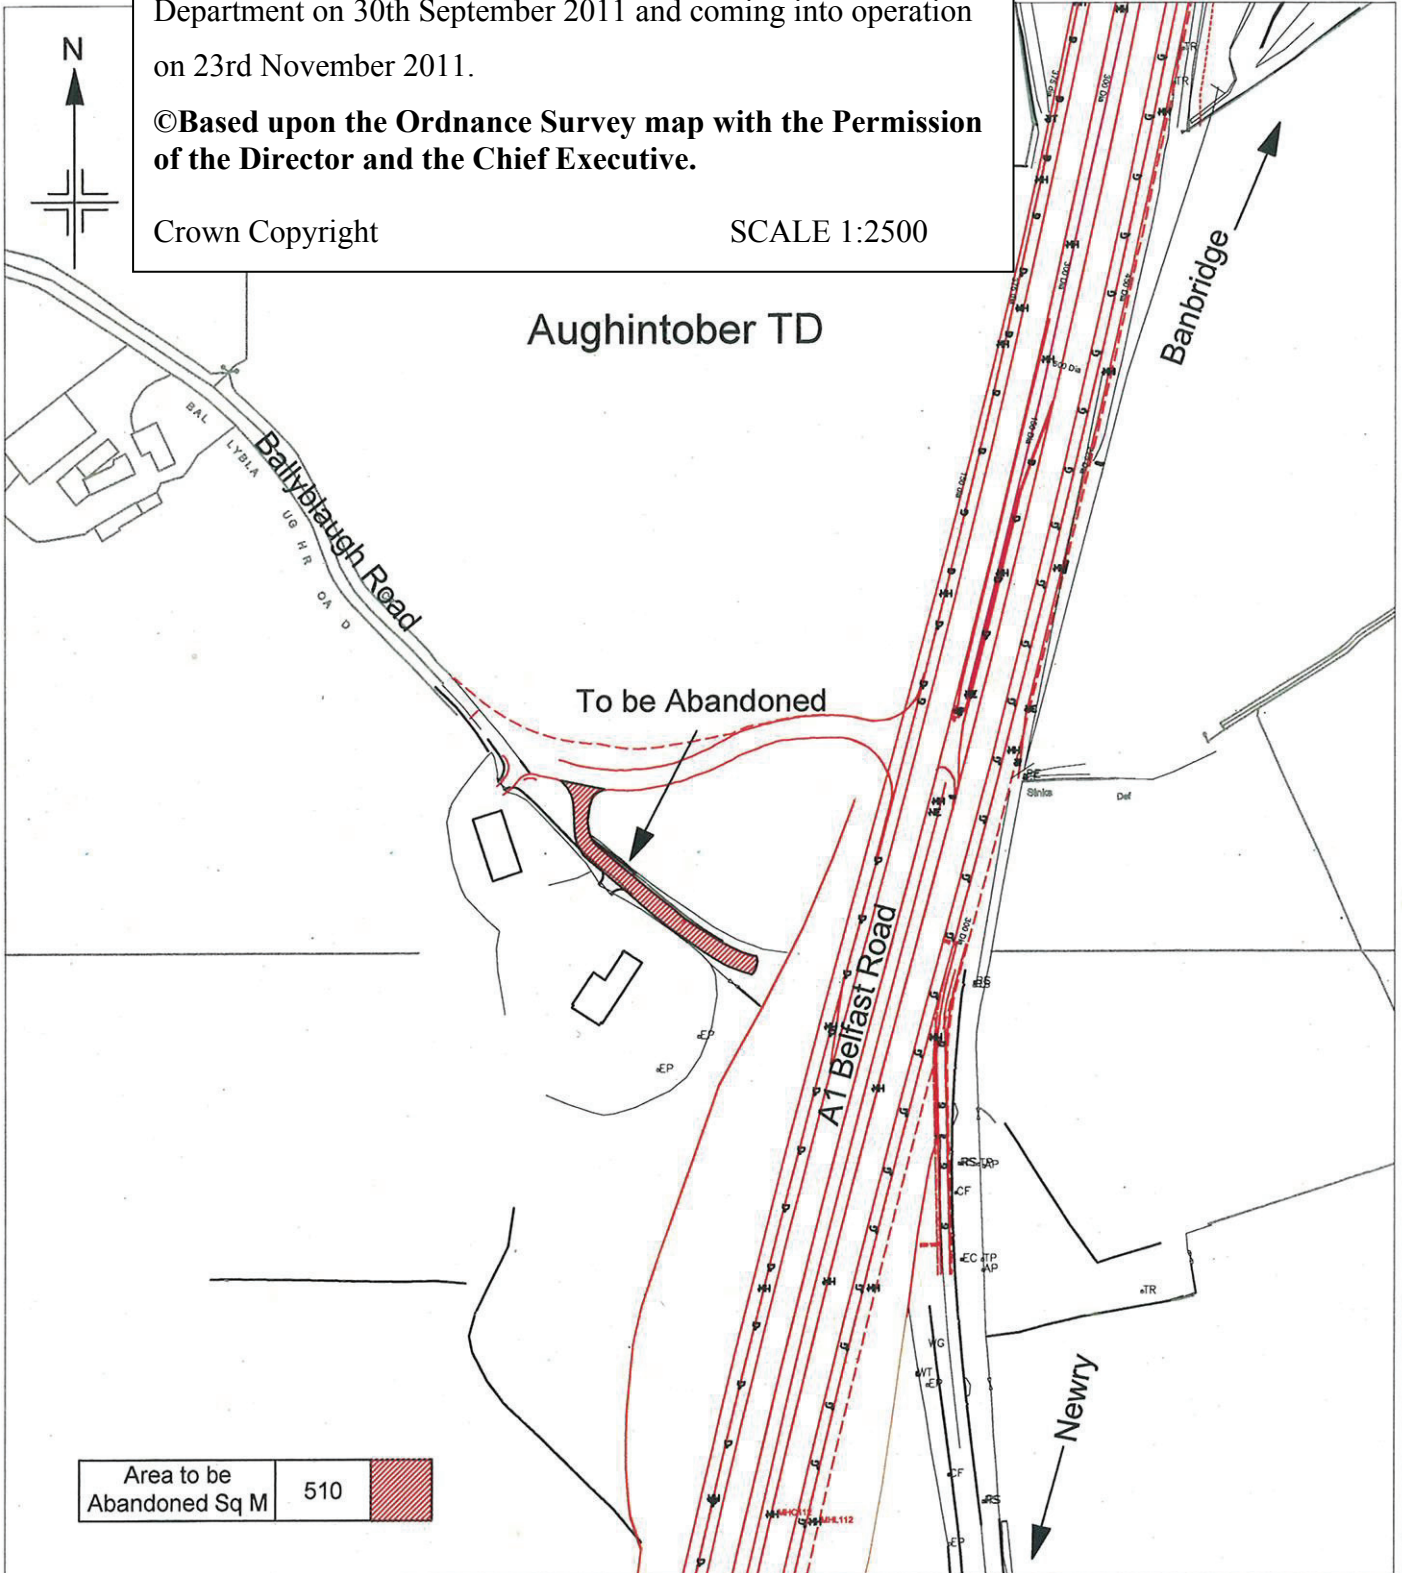

Abandonment of part of the old road on the Ballyblough Road (U6007), Newry adjacent to Aughintoher House

File Reference: ACC/36/10/KM

Map Reference: 237-15-SE

Scale: 1:2500

July 2010

ROADS Service

ROADS SERVICE CONSULTANTS

Marlborough House
Central Way
Craigavon
BT64 1AD

Telephone: 02828 241144
Fax: 02828 241267

DRD
Crown Copyright Reserved