
STATUTORY RULES OF NORTHERN IRELAND

2012 No. 295

ROADS

**The Drumlin Road, Donaghcloney (Abandonment) Order
(Northern Ireland) 2012**

Made - - - - - *20th July 2012*

Coming into operation - *10th October 2012*

The Department for Regional Development(a) makes the following Order in exercise of the powers conferred by Article 68(1) of the Roads (Northern Ireland) Order 1993(b) and now vested in it(c).

The Department in accordance with Article 68(4) of that Order proposes to abandon the area of road described in the Schedule as it is not necessary.

Notice has been published, served and displayed in compliance with paragraphs 1, 2 and 3 of Schedule 8 to that Order.

No objection has been received.

Citation and commencement

1. This Order may be cited as The Drumlin Road, Donaghcloney (Abandonment) Order (Northern Ireland) 2012 and shall come into operation on 10th October 2012.

Application

2. The area of road described in the Schedule is abandoned.

Sealed with the Official Seal of the Department for Regional Development on 20th July 2012

(L.S.)

D J Millar

A senior officer of the Department for Regional Development

(a) S.I. 1999/283 (N.I. 1) Article 3(1)

(b) S.I. 1993/3160 (N.I. 15)

(c) S.R. 1999 No. 481 Article 6(d) and Schedule 4 Part IV

SCHEDULE
AREA OF ROAD TO BE ABANDONED


Article 2

An area of 113.80 square metres of superseded road adjacent to No. 67 Drumlin Road, Donaghcloney, County Down more particularly delineated and shown cross-hatched on Map No. 10/1/9/12.

A copy of the map has been deposited at the Department's Roads Service offices, Headquarters, Room 213 Clarence Court, 10-18 Adelaide Street, Belfast and Southern Division, Marlborough House, Central Way, Craigavon and Craigavon Section Office, 18 Carn Industrial Estate, Craigavon.

Ordnance Survey of Northern Ireland

ACE MAP

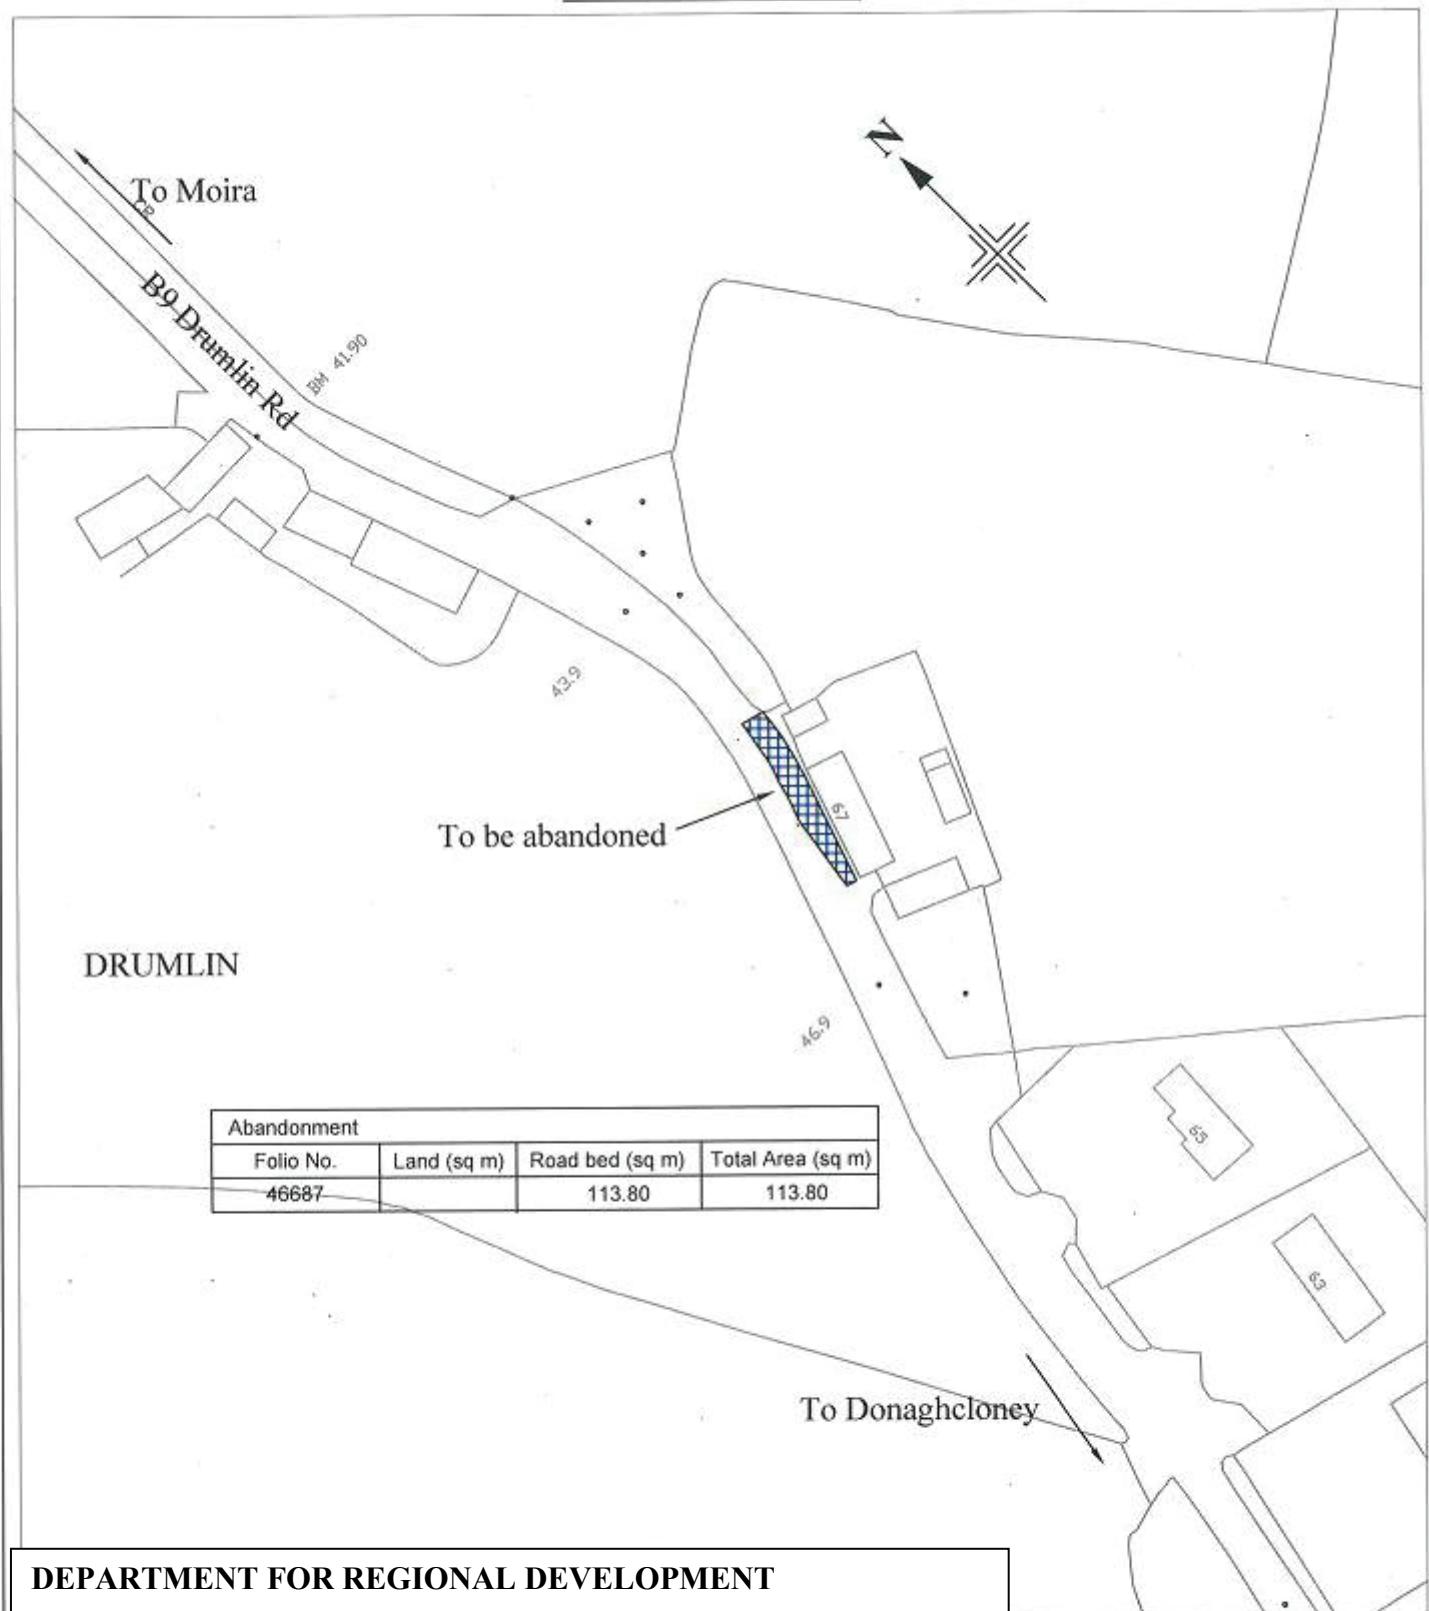

DEPARTMENT FOR REGIONAL DEVELOPMENT

Map No. 10/1/9/12 referred to in "The Drumlin Road, Donaghcloney (Abandonment) Order (Northern Ireland) 2012" made by the Department on 20th July 2012 and coming into operation on 10th October 2012.

©Based upon the Ordnance Survey map with the permission of the Director and the Chief Executive.

Crown Copyright

SCALE 1:1250

ROADS Service

ROADS SERVICE CONSULTANCY

Marlborough House
Central Way
Craigavon
BT64 1AD

Telephone: 02838 341144
Fax: 02838 341867



Crown Copyright Reserved