

**2013 No. 233**

**ROADS**

**The Frederick Street, Belfast (Footpath) (Abandonment) Order  
(Northern Ireland) 2013**

*Made* - - - - *30th September 2013*

*Coming into operation* - *13th November 2013*

The Department for Regional Development<sup>(a)</sup> makes the following Order in exercise of the powers conferred by Article 68(1) and (5) of the Roads (Northern Ireland) Order 1993<sup>(b)</sup> and now vested in it<sup>(c)</sup>.

The Department in accordance with Article 68(4) of that Order proposes on the completion of works providing alternative facilities for road traffic to abandon the area of road described in the Schedule.

Notice has been published, served and displayed in compliance with paragraphs 1, 2 and 3 of Schedule 8 to that Order.

No objection has been received.

**Citation, commencement and interpretation**

**1.**—(1) This Order may be cited as The Frederick Street, Belfast (Footpath) (Abandonment) Order (Northern Ireland) 2013 and shall come into operation on 13th November 2013.

(2) In this Order “the Contractor” means McCormack Demolition whose registered office is situated at Park House, 56 Trench Road, Mallusk, Newtownabbey, Co. Antrim, BT36 4TY.

**Application**

**2.** The Contractor shall carry out such works as the Department considers necessary for the provision of alternative facilities for road traffic and on completion of the works the area of road described in the Schedule shall be abandoned.

**3.**—(1) All existing cables, wires, mains, pipes or other apparatus placed along, across, over or under the abandoned area of road shall be retained.

(2) All existing rights as to the use or maintenance of such cables, wires, mains, pipes or other apparatus shall be preserved.

---

(a) S.I. 1999/283 (N.I. 1) Article 3(1)

(b) S.I. 1993/3160 (N.I. 15)

(c) S.R. 1999 No. 481 Article 6(d) and Schedule 4 Part IV

Sealed with the Official Seal of the Department for Regional Development on 30th September  
2013

(L.S.)

*D J Millar*

A senior officer of the Department for Regional Development


## SCHEDULE

Article 2

### AREA OF ROAD TO BE ABANDONED

An area of 121.01 square metres of footpath adjacent to Frederick Street, Belfast at its junction with York Lane more particularly delineated and shown hatched and coloured red on Map No. DR1/13/370658.

A copy of the map has been deposited at the Department's Roads Service offices, Headquarters, Room 213, Clarence Court, 10-18 Adelaide Street, Belfast; and at Eastern Division, Hydebank, 4 Hospital Road, Belfast.

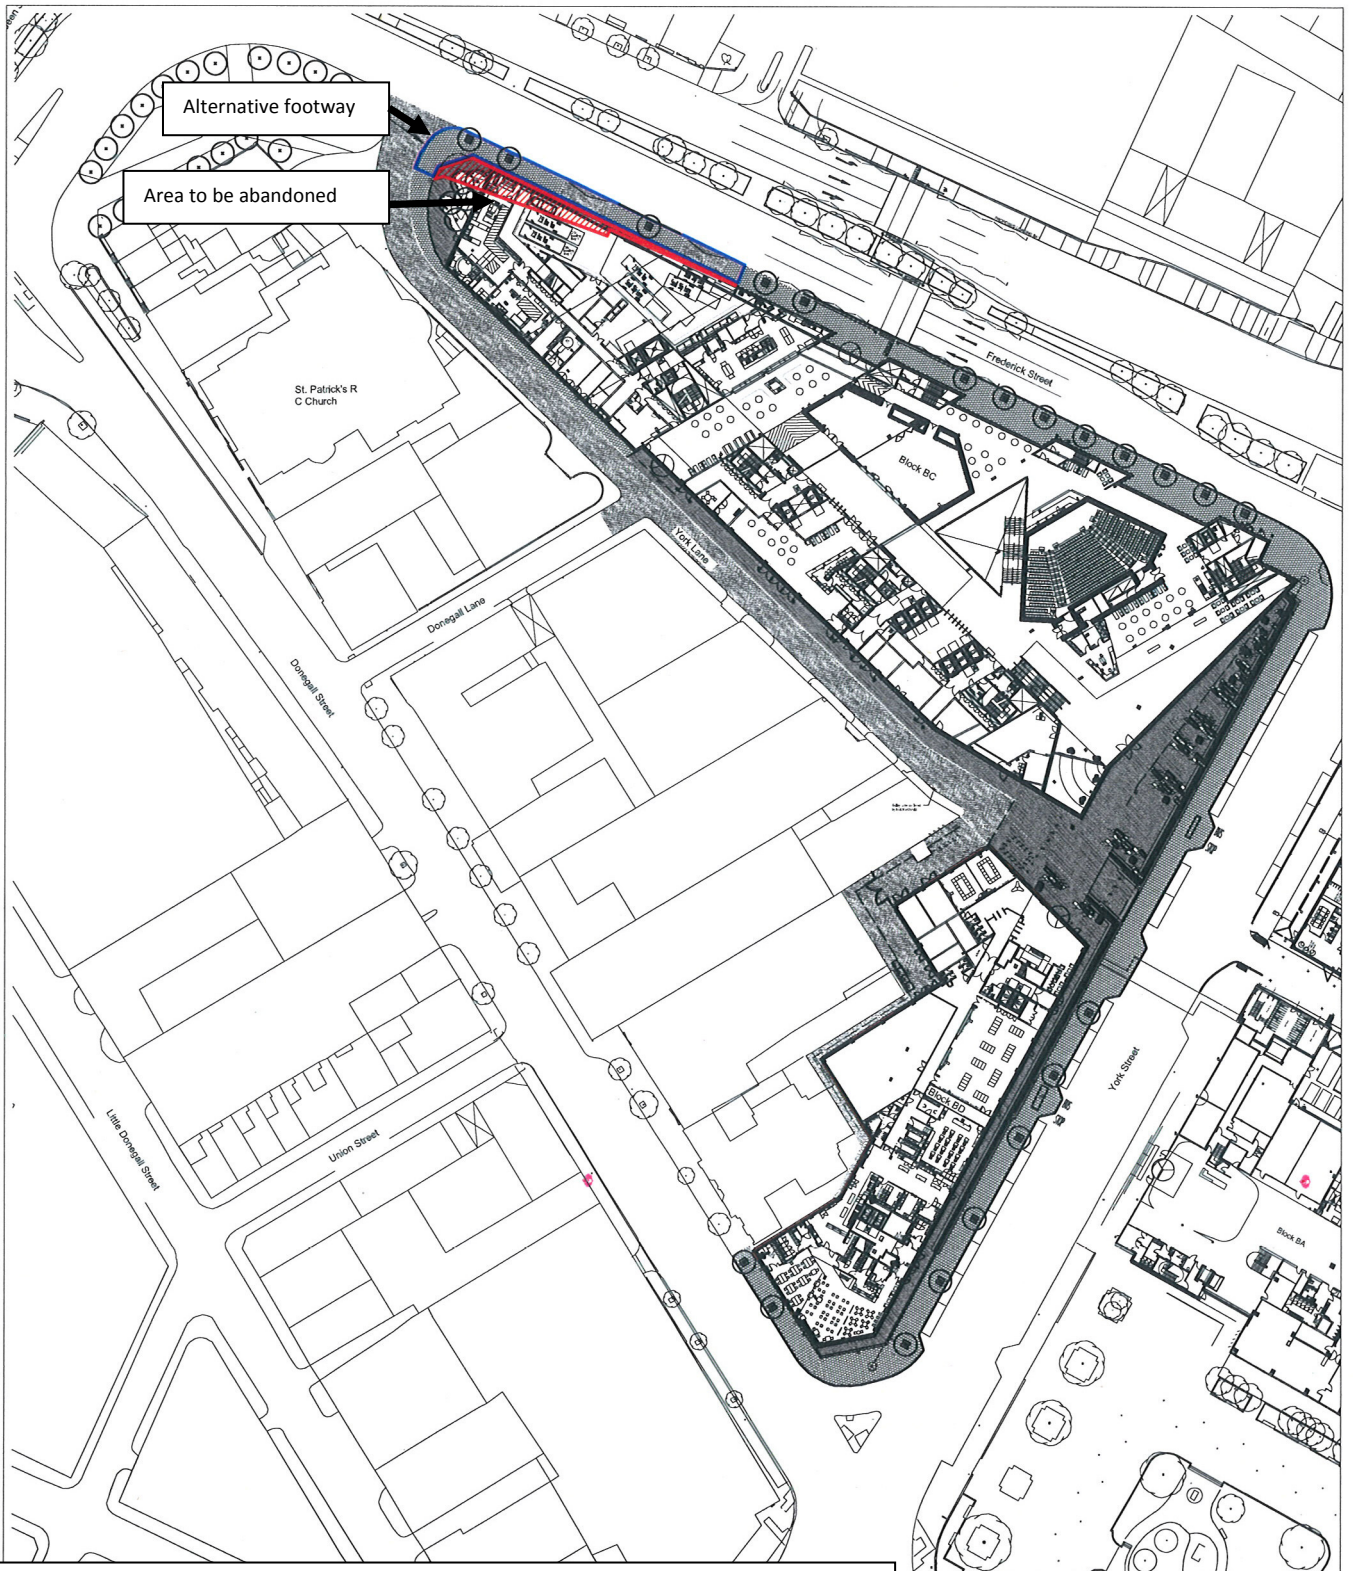

**DEPARTMENT FOR REGIONAL DEVELOPMENT**

Map No. DR1/13/370658 referred to in "The Frederick Street, Belfast (Footpath) (Abandonment) Order (Northern Ireland) 2013" made by the Department on 30th September 2013 and coming into operation on 13th November 2013.

**Based upon the Ordnance Survey map with the Permission of the Director and the Chief Executive.**

Crown Copyright

SCALE 1:1250



0 10 20 30 50m

ULU314-SK-090  
 LAND TO BE ABANDONED  
 FREDERICK STREET / YORK LANE  
 UNIVERSITY OF ULSTER, BELFAST  
 1/1250 at A4  
 24.05.2013  
 Grant Associates