

2013 No. 290

ROADS

**The C334 Derryleckagh Road and B7 Bridge Road, Warrenpoint
(Abandonment) Order (Northern Ireland) 2013**

Made - - - - - *9th December 2013*

Coming into operation - *12th February 2014*

The Department for Regional Development^(a) makes the following Order in exercise of the powers conferred by Article 68(1) and (5) of the Roads (Northern Ireland) Order 1993^(b) and now vested in it^(c).

The Department in accordance with Article 68(4) of that Order proposes to abandon the area of road described in the Schedule as it is not necessary.

Notice has been published, served and displayed in compliance with paragraphs 1, 2 and 3 of Schedule 8 to that Order.

No objection has been received.

Citation and commencement

1. This Order may be cited as The C334 Derryleckagh Road and B7 Bridge Road, Warrenpoint (Abandonment) Order (Northern Ireland) 2013 and shall come into operation on 12th February 2014.

Application

2. The area of road described in the Schedule is abandoned.

3.—(1) All existing cables, wires, mains, pipes or other apparatus placed along, across, over or under the abandoned area of road shall be retained.

(2) All existing rights as to the use or maintenance of such cables, wires, mains, pipes or other apparatus shall be preserved.

Sealed with the Official Seal of the Department for Regional Development on 9th December 2013

(L.S.)

D J Millar
A senior officer of the Department for Regional Development

(a) S.I. 1999/283 (N.I. 1) Article 3(1)
(b) S.I. 1993/3160 (N.I. 15)
(c) S.R. 1999 No. 481 Article 6(d) and Schedule 4 Part IV

SCHEDULE

Article 2


AREA OF ROAD TO BE ABANDONED

An area of 208 square metres of superseded road adjacent to the C334 Derryleckagh Road and the B7 Bridge Road, Warrenpoint, more particularly delineated and shown hatched and coloured red on Map No. DR1/13/315592.

A copy of the map has been deposited at the Department's Roads Service offices, Headquarters, Room 213, Clarence Court, 10-18 Adelaide Street, Belfast; and Southern Division, Marlborough House, Central Way, Craigavon.

Land and Property Services

ACE MAP

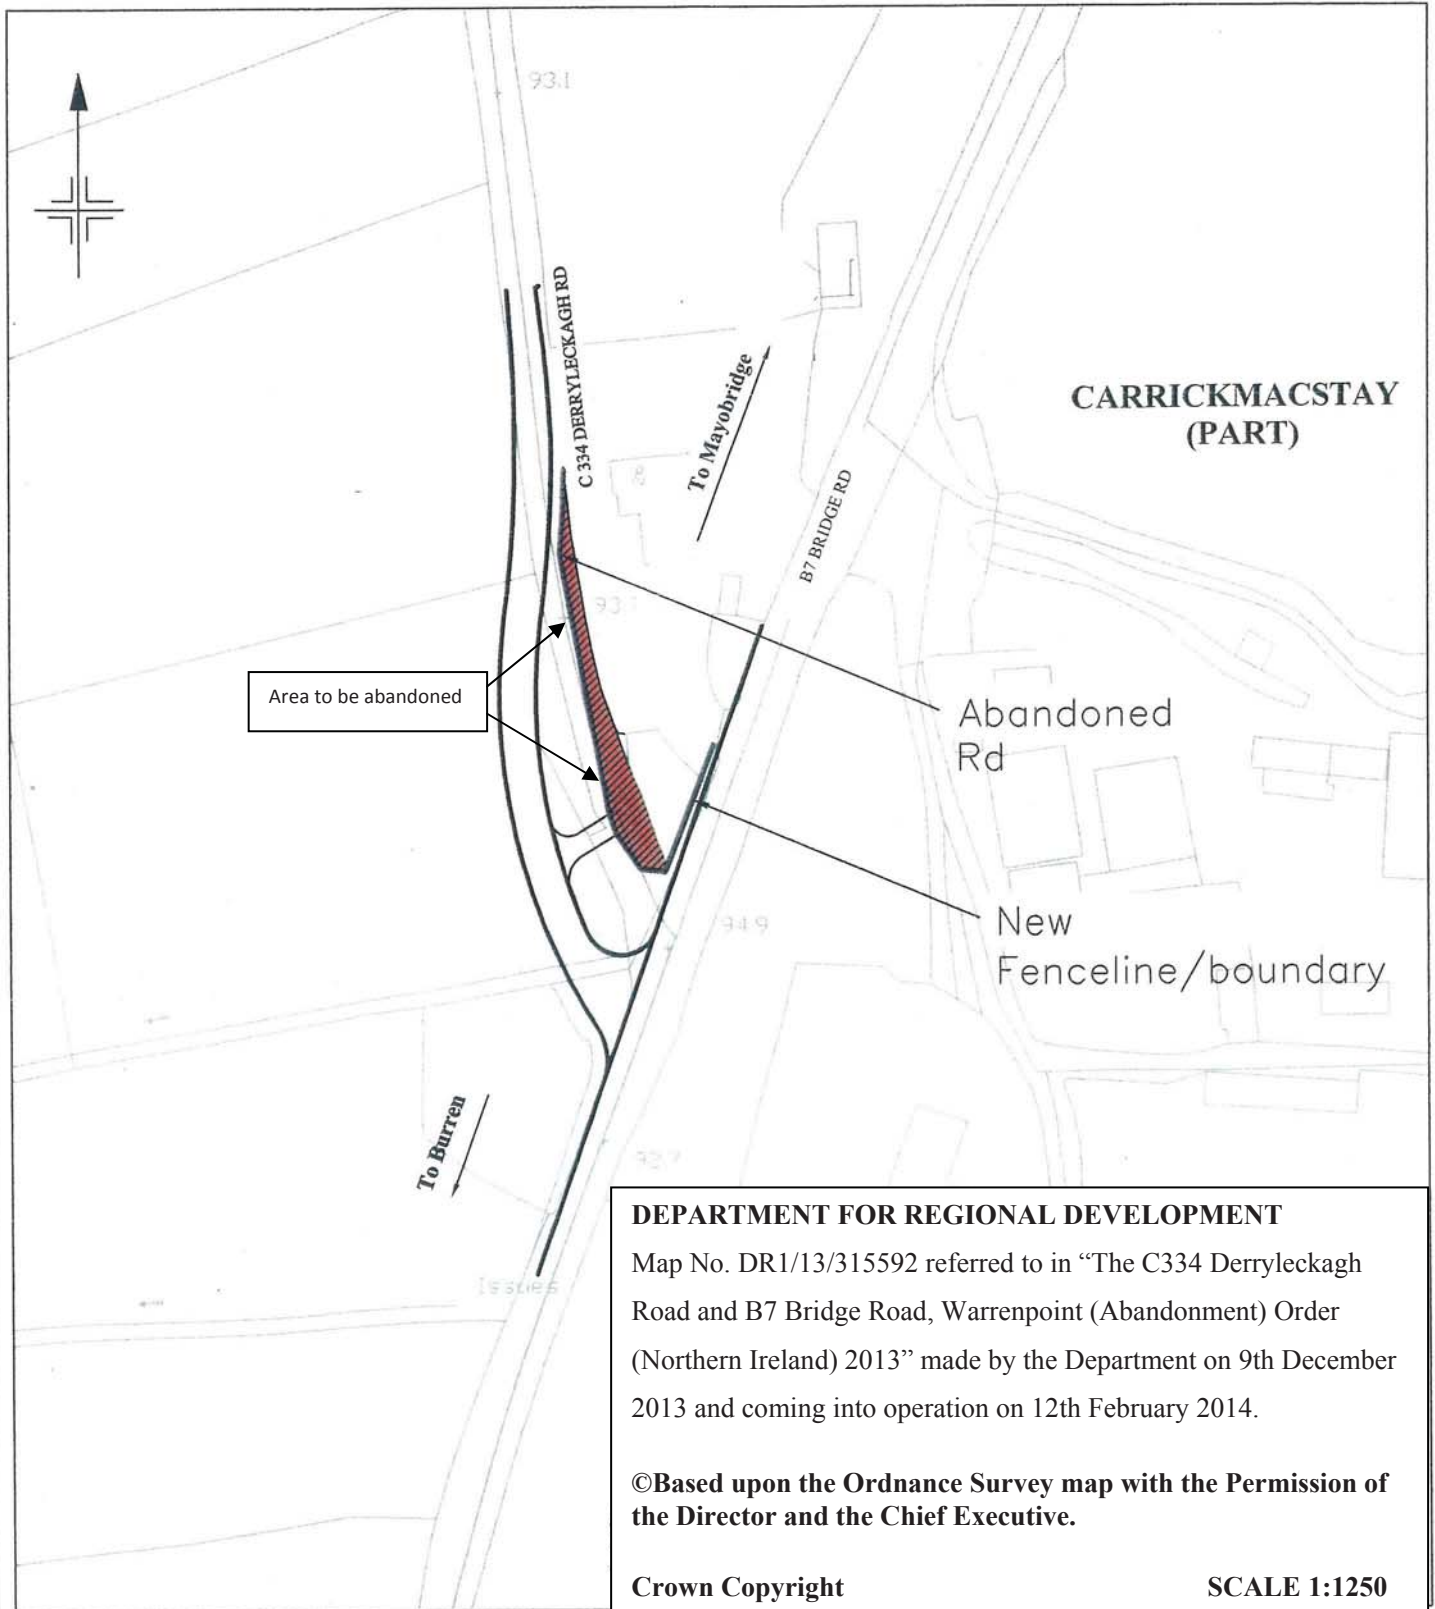

DEPARTMENT FOR REGIONAL DEVELOPMENT

Map No. DR1/13/315592 referred to in "The C334 Derryleckagh Road and B7 Bridge Road, Warrenpoint (Abandonment) Order (Northern Ireland) 2013" made by the Department on 9th December 2013 and coming into operation on 12th February 2014.

©Based upon the Ordnance Survey map with the Permission of the Director and the Chief Executive.

Crown Copyright

SCALE 1:1250

Junction realignment at C334 Derryleckagh Road and B7 Bridge Road, Newry

File Reference: 105365

O.S Ref- 267-13-NW

Scale 1:1250

Aug 2012

ROADS Service

ROADS SERVICE CONSULTANCY



Marlborough House
Central Way
Craigavon
BT84 1AD

INVESTOR IN PEOPLE

Telephone: 02838 341144
Fax: 02838 341867

© Crown copyright and database rights
NIMA ES&LA214