

**2014 No. 14**

**ROADS**

**The Slieveboy Road, Claudy (Abandonment) Order (Northern Ireland) 2014**

*Made* - - - - - *23rd January 2014*

*Coming into operation* - *26th February 2014*

The Department for Regional Development<sup>(a)</sup> makes the following Order in exercise of the powers conferred by Article 68(1) and (5) of the Roads (Northern Ireland) Order 1993<sup>(b)</sup> and now vested in it<sup>(c)</sup>.

The Department in accordance with Article 68(4) of that Order proposes to abandon the area of road described in the Schedule as it is not necessary.

Notice has been published, served and displayed in compliance with paragraphs 1, 2 and 3 of Schedule 8 to that Order.

No objection has been received.

**Citation and commencement**

1. This Order may be cited as The Slieveboy Road, Claudy (Abandonment) Order (Northern Ireland) 2014 and shall come into operation on 26th February 2014.

**Application**

2. The area of road described in the Schedule is abandoned.

3.—(1) All existing cables, wires, mains, pipes or other apparatus placed along, across, over or under the abandoned area of road shall be retained.

(2) All existing rights as to the use or maintenance of such cables, wires, mains, pipes or other apparatus shall be preserved.

Sealed with the Official Seal of the Department for Regional Development on 23rd January 2014

(L.S.)

*D J Millar*  
A senior officer of the Department for Regional Development

---

(a) S.I. 1999/283 (N.I. 1) Article 3(1)  
(b) S.I. 1993/3160 (N.I. 15)  
(c) S.R. 1999 No. 481 Article 6(d) and Schedule 4 Part IV


## SCHEDULE

Article 2

### AREA OF ROAD TO BE ABANDONED

An area of 956 square metres of superseded road adjacent to Ling House, Slieveboy Road, Claudy more particularly delineated and shown cross-hatched on Map No. 10/1/9/13.

A copy of the map has been deposited at the Department's Roads Service offices, Headquarters, Room 213, Clarence Court, 10-18 Adelaide Street, Belfast; and at Northern Division, County Hall, Castlerock Road, Coleraine.

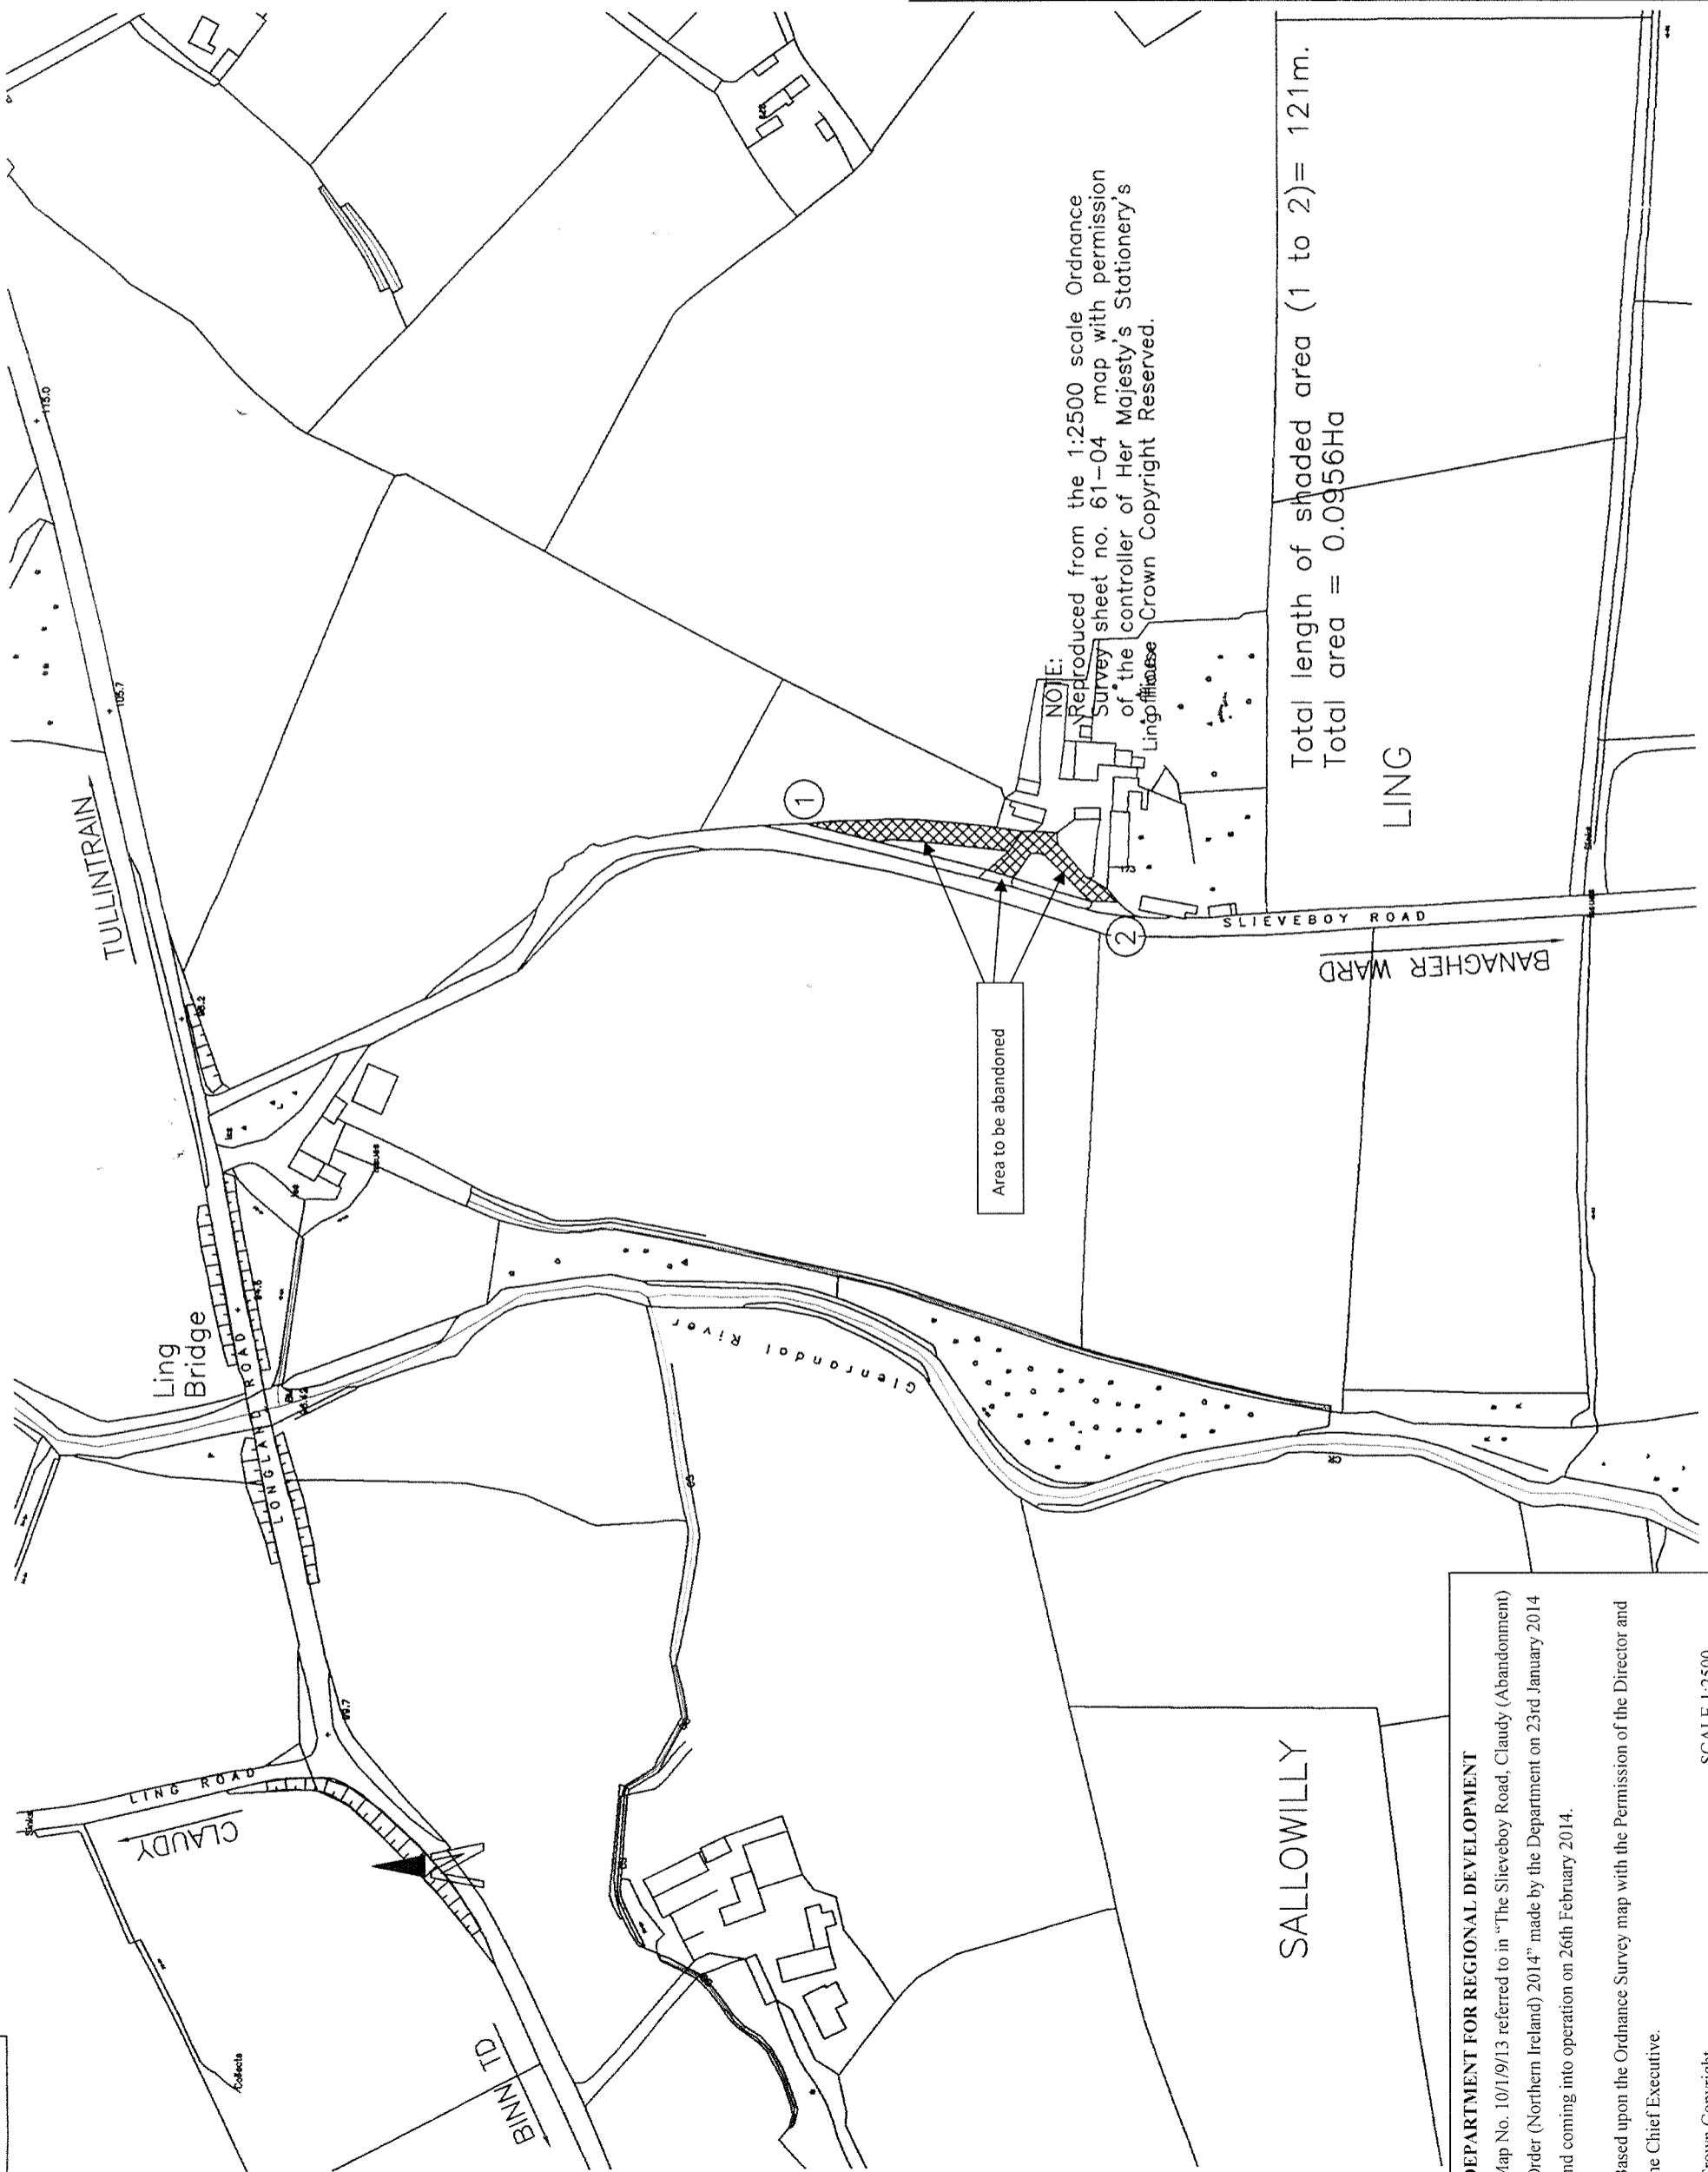

ABANDONMENT  
AREA

NO	REVISION	DATE
ABANDONMENT AT 173 SLIEVBOY ROAD CLAUDY		
LOCATION PLAN		

FILE NO.	DESIGNED	DATE
		Mar 13
DRAWN	CHECKED	DATE
TRACED	APPROVED	DATE
Dwg No	Revision	Scale
LB39/11		

**Service Consultancy**

County Hall  
Castleck Road  
Coleraine BT51 3HS  
Telephone: (028) 7034 1488  
Fax: (028) 7034 1442

Regional Development  
Crown Copyright Reserved

Area to be abandoned

NOTE:  
Reproduced from the 1:2500 scale Ordnance Survey sheet no. 61-04 map with permission of the controller of Her Majesty's Stationery's Crown Copyright Reserved.

Total length of shaded area (1 to 2) = 121m.  
Total area = 0.0956Ha

**DEPARTMENT FOR REGIONAL DEVELOPMENT**  
Map No. 10/1/9/13 referred to in "The Slieveboy Road, Claudy (Abandonment) Order (Northern Ireland) 2014" made by the Department on 23rd January 2014 and coming into operation on 26th February 2014.

Based upon the Ordnance Survey map with the Permission of the Director and the Chief Executive.

Crown Copyright

SCALE 1:2500