

**2015 No. 220**

**ROADS**

**The Parkside Gardens, Belfast (Abandonment) Order (Northern Ireland) 2015**

*Made* - - - - - *17 April 2015*

*Coming into operation* - *3rd June 2015*

The Department for Regional Development<sup>(a)</sup> makes the following Order in exercise of the powers conferred by Article 68(1) and (5) of the Roads (Northern Ireland) Order 1993<sup>(b)</sup> and now vested in it<sup>(c)</sup>.

The Department in accordance with Article 68(4) of that Order proposes to abandon the area of road described in the Schedule as it is not necessary.

Notice has been published, served and displayed in compliance with paragraphs 1, 2 and 3 of Schedule 8 to that Order.

No objection has been received.

**Citation and commencement**

1. This Order may be cited as The Parkside Gardens, Belfast (Abandonment) Order (Northern Ireland) 2015 and shall come into operation on 3rd June 2015.

**Application**

2. The area of road described in the Schedule is abandoned.

3.—(1) All existing cables, wires, mains, pipes or other apparatus placed along, across, over or under the abandoned area of road shall be retained.

(2) All existing rights as to the use or maintenance of such cables, wires, mains, pipes or other apparatus shall be preserved.

Sealed with the Official Seal of the Department for Regional Development on 17th April 2015

(L.S.)

*G F McKenna*  
A senior officer of the Department for Regional Development

---

(a) S.I. 1999/283 (N.I. 1) Article 3(1)

(b) S.I. 1993/3160 (N.I. 15)

(c) S.R. 1999 No. 481 Article 6(d) and Schedule 4 Part IV


## SCHEDULE

Article 2

### AREA OF ROAD TO BE ABANDONED

An area of 934.791 square metres of footway and carriageway at Parkside Gardens, Belfast extending from its junction with Parkend Street to its junction with Alexandra Avenue, more particularly delineated and shown hatched and coloured red on Map No. DR1/14/505608.

A copy of the map has been deposited at the Department's Headquarters, Room 213 Clarence Court, 10-18 Adelaide Street, Belfast; and TransportNI Eastern Division, Hydebank, 4 Hospital Road, Belfast.

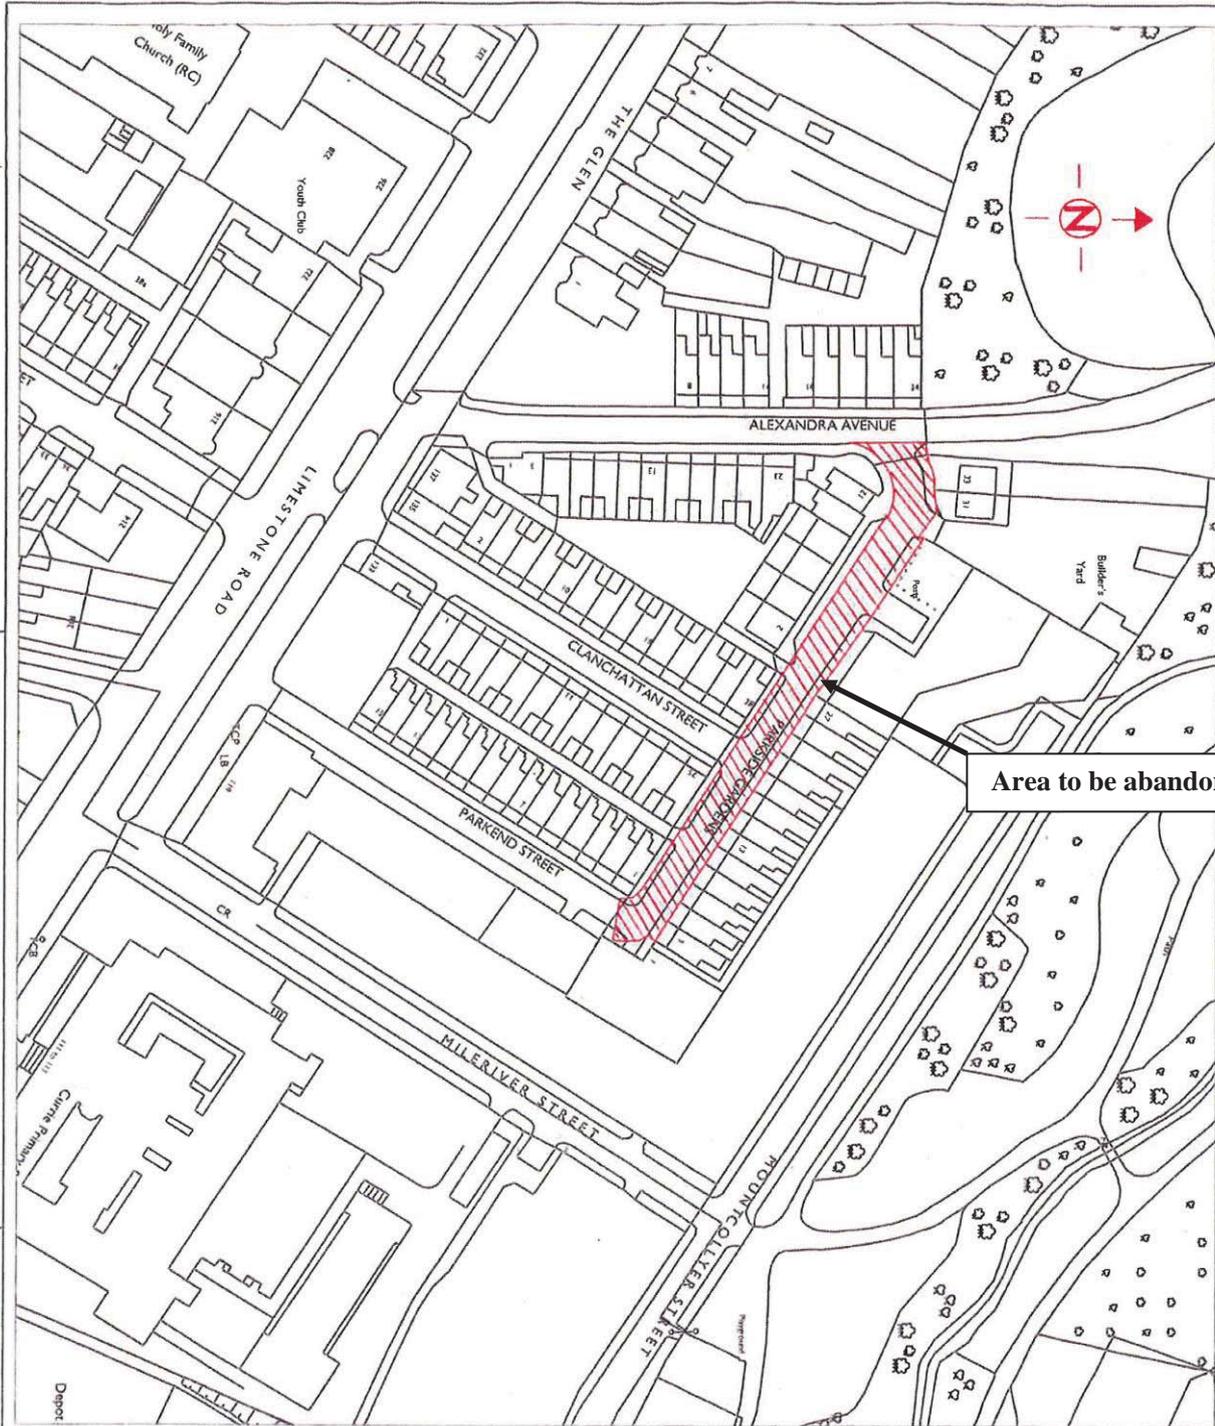

**DEPARTMENT FOR REGIONAL DEVELOPMENT**

Map No. DR1/14/505608 referred to in "The Parkside Gardens, Belfast (Abandonment) Order (Northern Ireland) 2015" made by the Department on 17th April 2015 and coming into operation on 3rd June 2015.

©Based upon the Ordnance Survey map with the Permission of the Director and the Chief Executive.

**Crown Copyright**

**SCALE 1:1250**