

I, James Burnett Scott of the City of Winnipeg in the Province of Manitoba, Manitoba Land Surveyor make oath and say that I was present at and did personally superintend the survey represented by this plan and that the survey and plan are correct and that such survey was made on the 24th day, February A.D. 1931.

Sworn before me at Winnipeg this 25th day of February A.D. 1931.

J.B. Scott
P.L.S.

R. Laves
A Commissioner in B.R. etc.


PLAN · SHOWING · WIDENING · PORTIONS
OF · MAIN · STREET · SOUTH
IN ACCORDANCE WITH
BY-LAW · N° 14075 OF THE CITY OF WINNIPEG
PASSED · FEBRUARY · 2ND · 1931.
SCALE 1 IN = 50 FEET.

City Survey Office
Winnipeg, February 25th 1931.

R. Laves
City Surveyor

Ex. N° 4.

This plan heretofore attached to Registered Instrument N° 633281 is now for greater convenience filed in the Winnipeg Land Title Office this 8th day of March A.D. 1931 as Plan N° 3496
(signed) J. H. Bole
Agent District Registrar

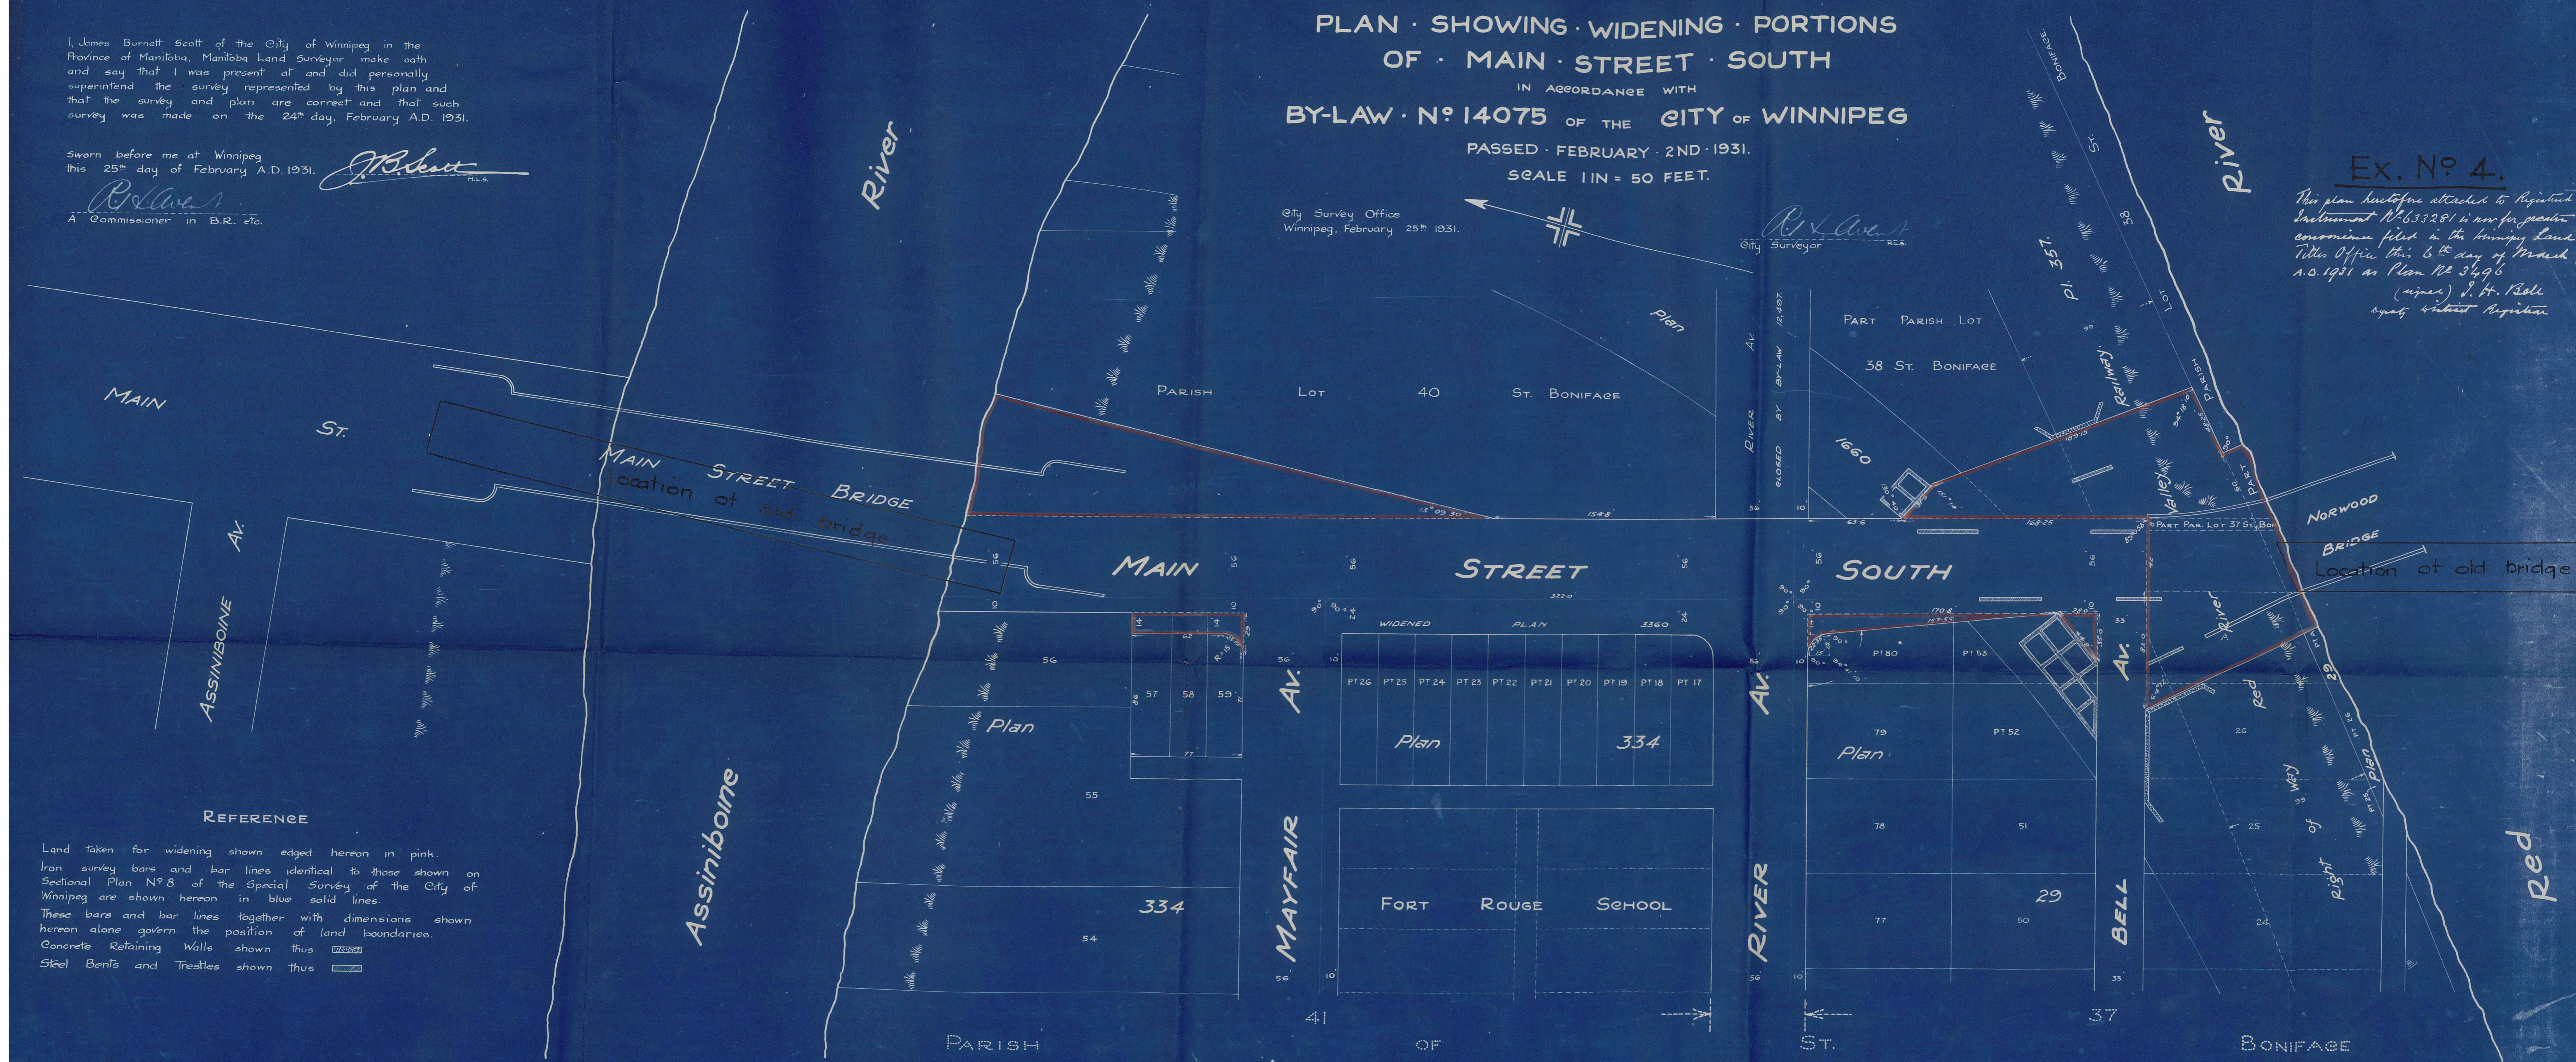

REFERENCE

Land taken for widening shown edged hereon in pink.
Iron survey bars and bar lines identical to those shown on Sectional Plan N° 8 of the Special Survey of the City of Winnipeg are shown hereon in blue solid lines.
These bars and bar lines together with dimensions shown hereon alone govern the position of land boundaries.
Concrete Retaining Walls shown thus .
Steel Bents and Treaties shown thus .